

LOCATION PLAN

LOCATION: CHITLANG,THAHA MUNICIPALITY WARD NO. 9,  
MAKANPUR DISTRICT, BAGMATI PROVICE, NEPAL



NOTE:  
1.ONLY WRITTEN DIMENSIONS SHALL BE FOLLOWED,  
DRAWINGS SHALL NOT BE MEASURED.  
2. ANY DISCREPANCY IF FOUND SHALL BE REPORTED  
TO THE SITE ENGINEER

CLIENT:  
**MADAN BHANDARI UNIVERSITY OF  
SCIENCE AND TECHNOLOGY**  
CHITLANG, THAHA MUNICIPALITY WARD 9,  
BAGMATI PROVINCE, NEPAL

PROJECT:  
DETAIL DESIGN AND ESTIMATION OF UNDERGRADUATE  
PROGRAM BUILDING BLOCK-2 AS PER MASTER PLAN OF  
MADAN BHANDARI UNIVERSITY OF SCIENCE AND  
TECHNOLOGY  
AT  
CHITLANG, THAHA MUNICIPALITY WARD 9 , BAGMATI  
PROVINCE

CONSULTANT:  
**A. Not**  
Architecture N Architects(P.) Ltd.  
LMC-15, Talchikhel, Satdobato, Lalitpur

PRINCIPAL ARCHITECT:  
MITRA LAL GURAU  
(NEC: 1375 "ARCHITECTURE" "A")

ARCHITECT:  
MANISH MAHARJAN  
(NEC: 1469 "ARCHITECTURE" "A")

REVIEWED BY:

DRAWING TITLE:  
**LOCATION PLAN**

REVISIONS:		
NUM.	DESCRIPTION	DATE
I	CHANGE IN LANDSCAPE	2025/07/08
II		
III		
IV		
V		
VI		
VII		
VIII		


CONTRACT NO.: MBUST/CS/QCBS-02/2081/82

SCALE: 1:3000

DATE: JULY, 2025

REVISION NO.: I

SHEET NO.  
**C-101**

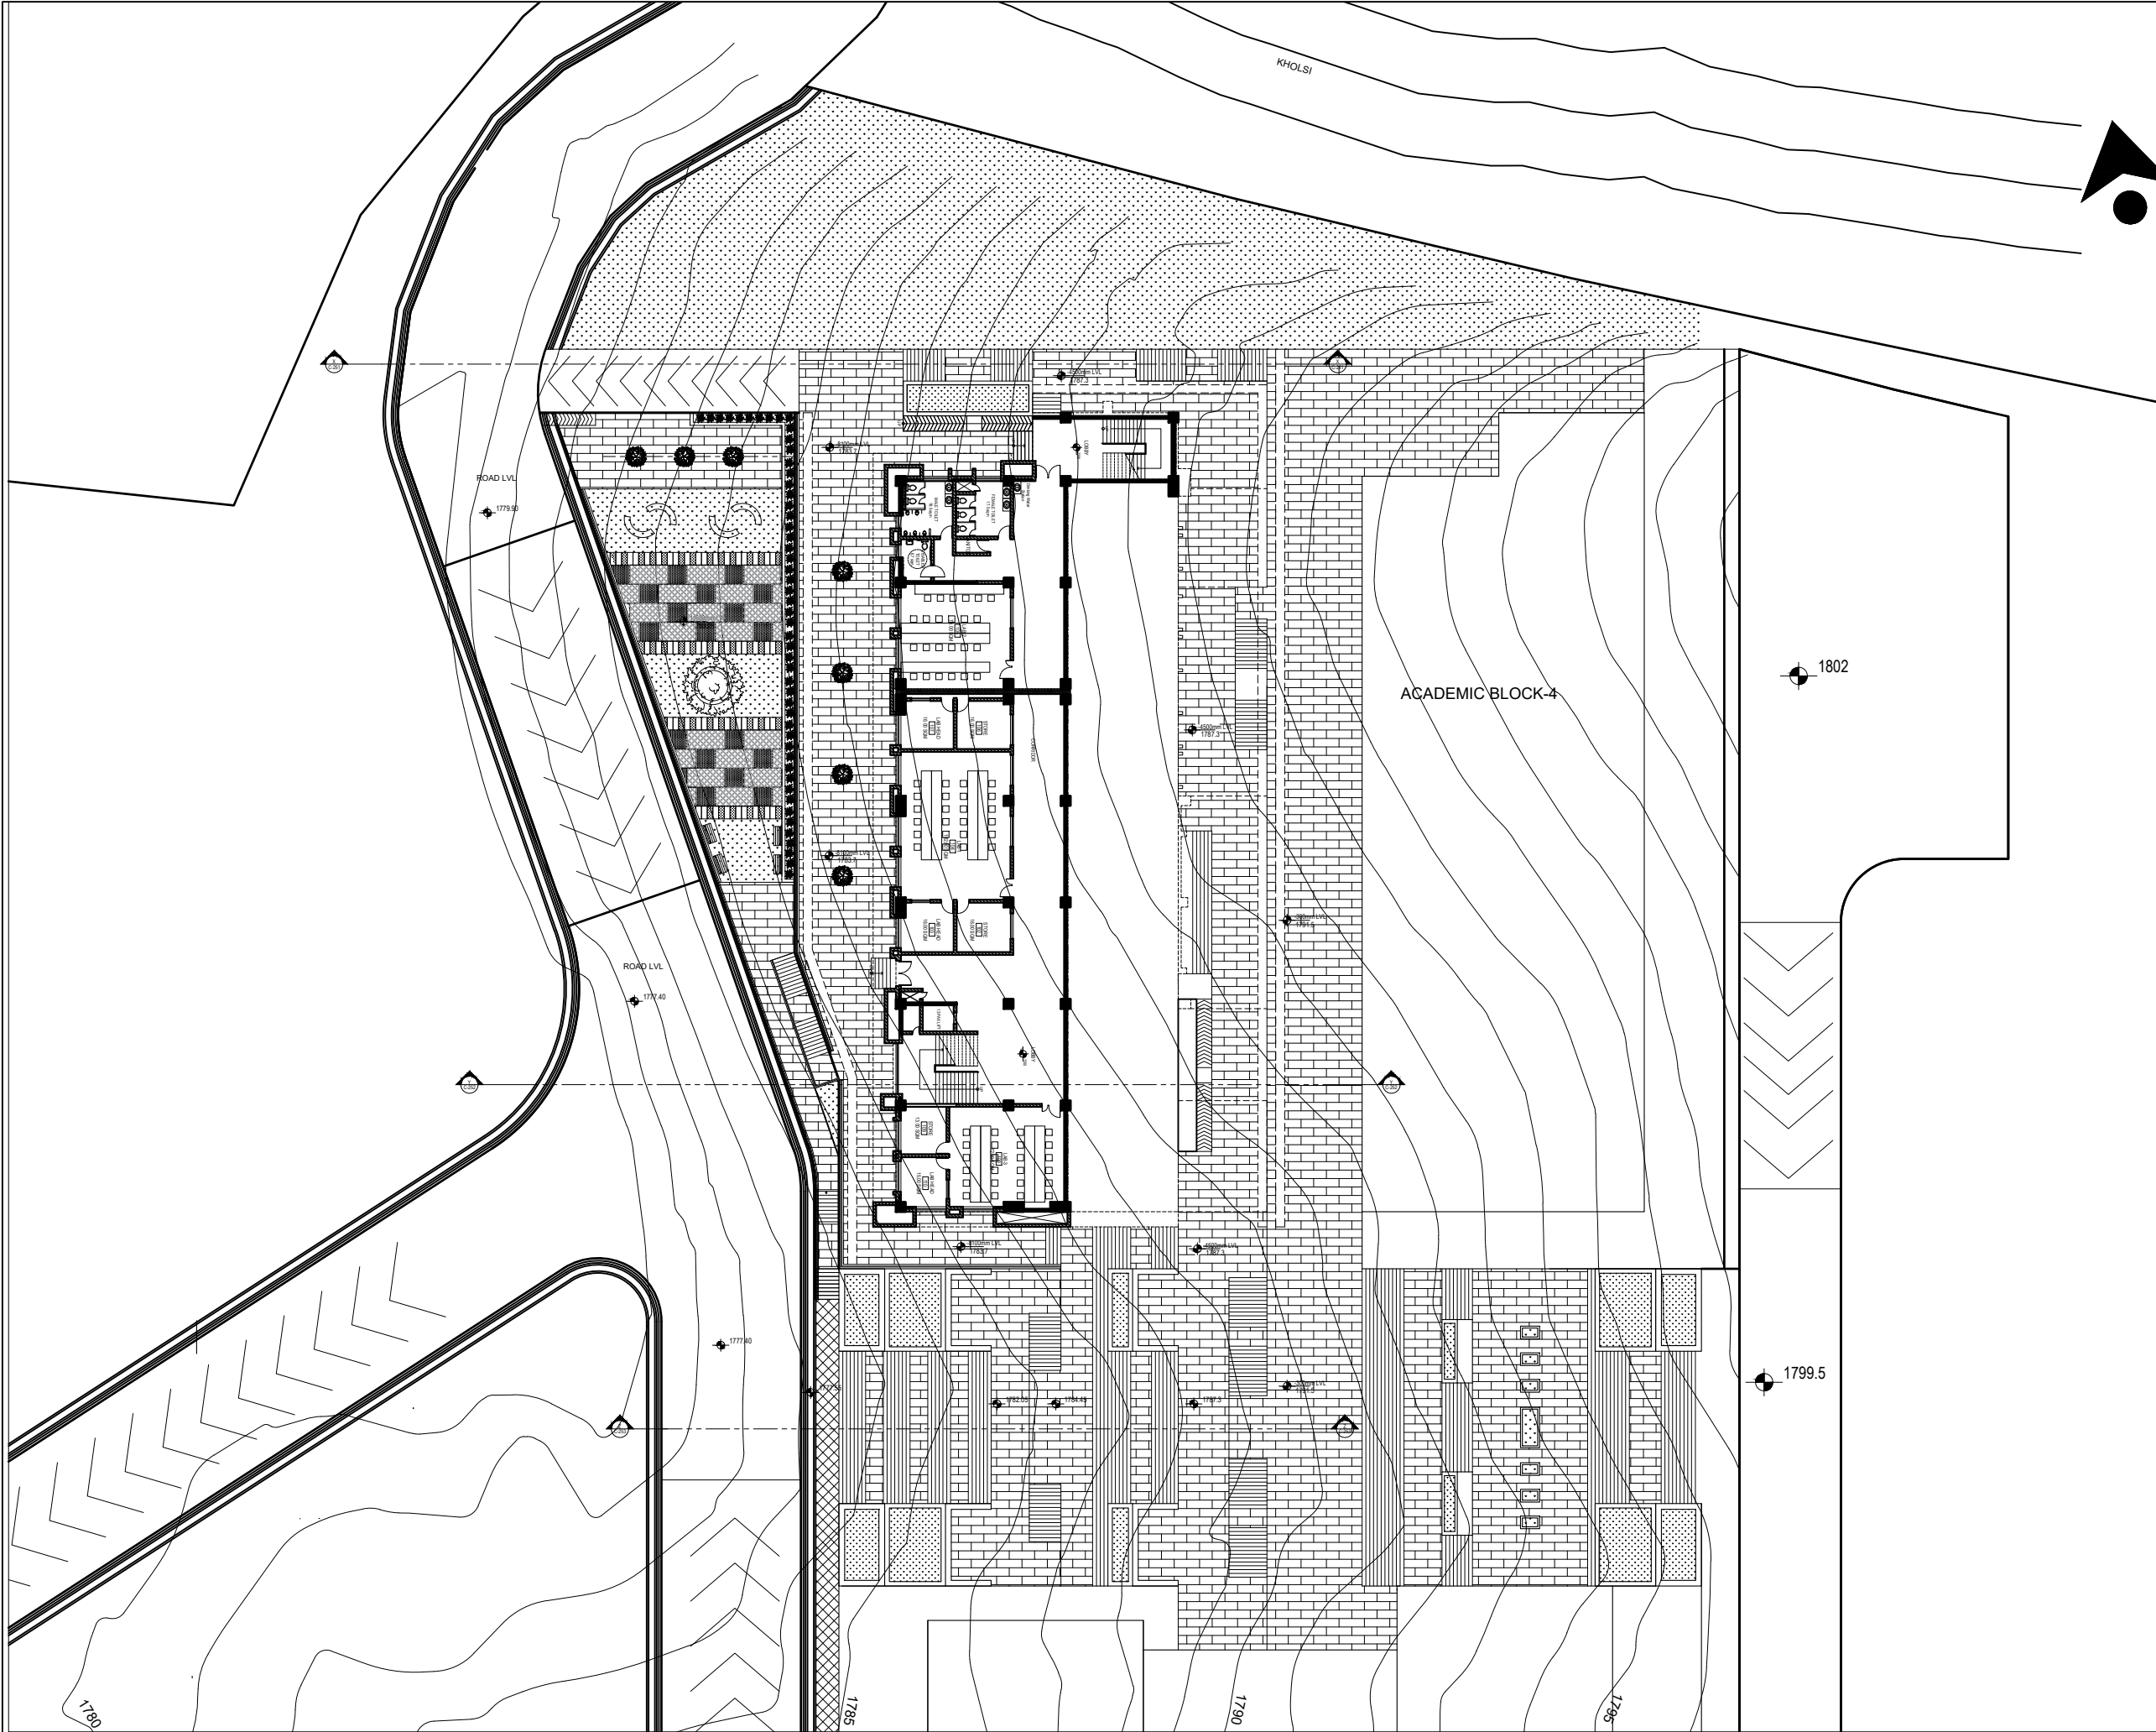

NOTE:  
1. ONLY WRITTEN DIMENSIONS SHALL BE FOLLOWED,  
DRAWINGS SHALL NOT BE MEASURED.  
2. ANY DISCREPANCY IF FOUND SHALL BE REPORTED  
TO THE SITE ENGINEER

CLIENT:  
**MADAN BHANDARI UNIVERSITY OF  
SCIENCE AND TECHNOLOGY**  
CHITLANG, THAHA MUNICIPALITY WARD 9,  
BAGMATI PROVINCE, NEPAL

PROJECT:  
DETAIL DESIGN AND ESTIMATION OF UNDERGRADUATE  
PROGRAM BUILDING BLOCK-2 AS PER MASTER PLAN OF  
MADAN BHANDARI UNIVERSITY OF SCIENCE AND  
TECHNOLOGY  
AT  
CHITLANG, THAHA MUNICIPALITY WARD 9, BAGMATI  
PROVINCE

CONSULTANT:  
**A. Not**  
Architecture N Architects(P.) Ltd.  
LMC-15, Talchhikhel, Satdobato, Lalitpur

PRINCIPAL ARCHITECT:  
MITRA LAL GURAU  
(NEC: 1375 "ARCHITECTURE" "A")

ARCHITECT:  
MANISH MAHARJAN  
(NEC: 1469 "ARCHITECTURE" "A")

REVIEWED BY:

DRAWING TITLE:  
**SITE PLAN**

REVISIONS:		
NUM.	DESCRIPTION	DATE
I	CHANGE IN LANDSCAPE	2025/07/08
II		
III		
IV		
V		
VI		
VII		
VIII		

CONTRACT NO.: MBUST/CS/QCBS-02/2081/82


SCALE: 1:400

DATE: JULY, 2025

REVISION NO.: I

SHEET NO.  
**C-201**



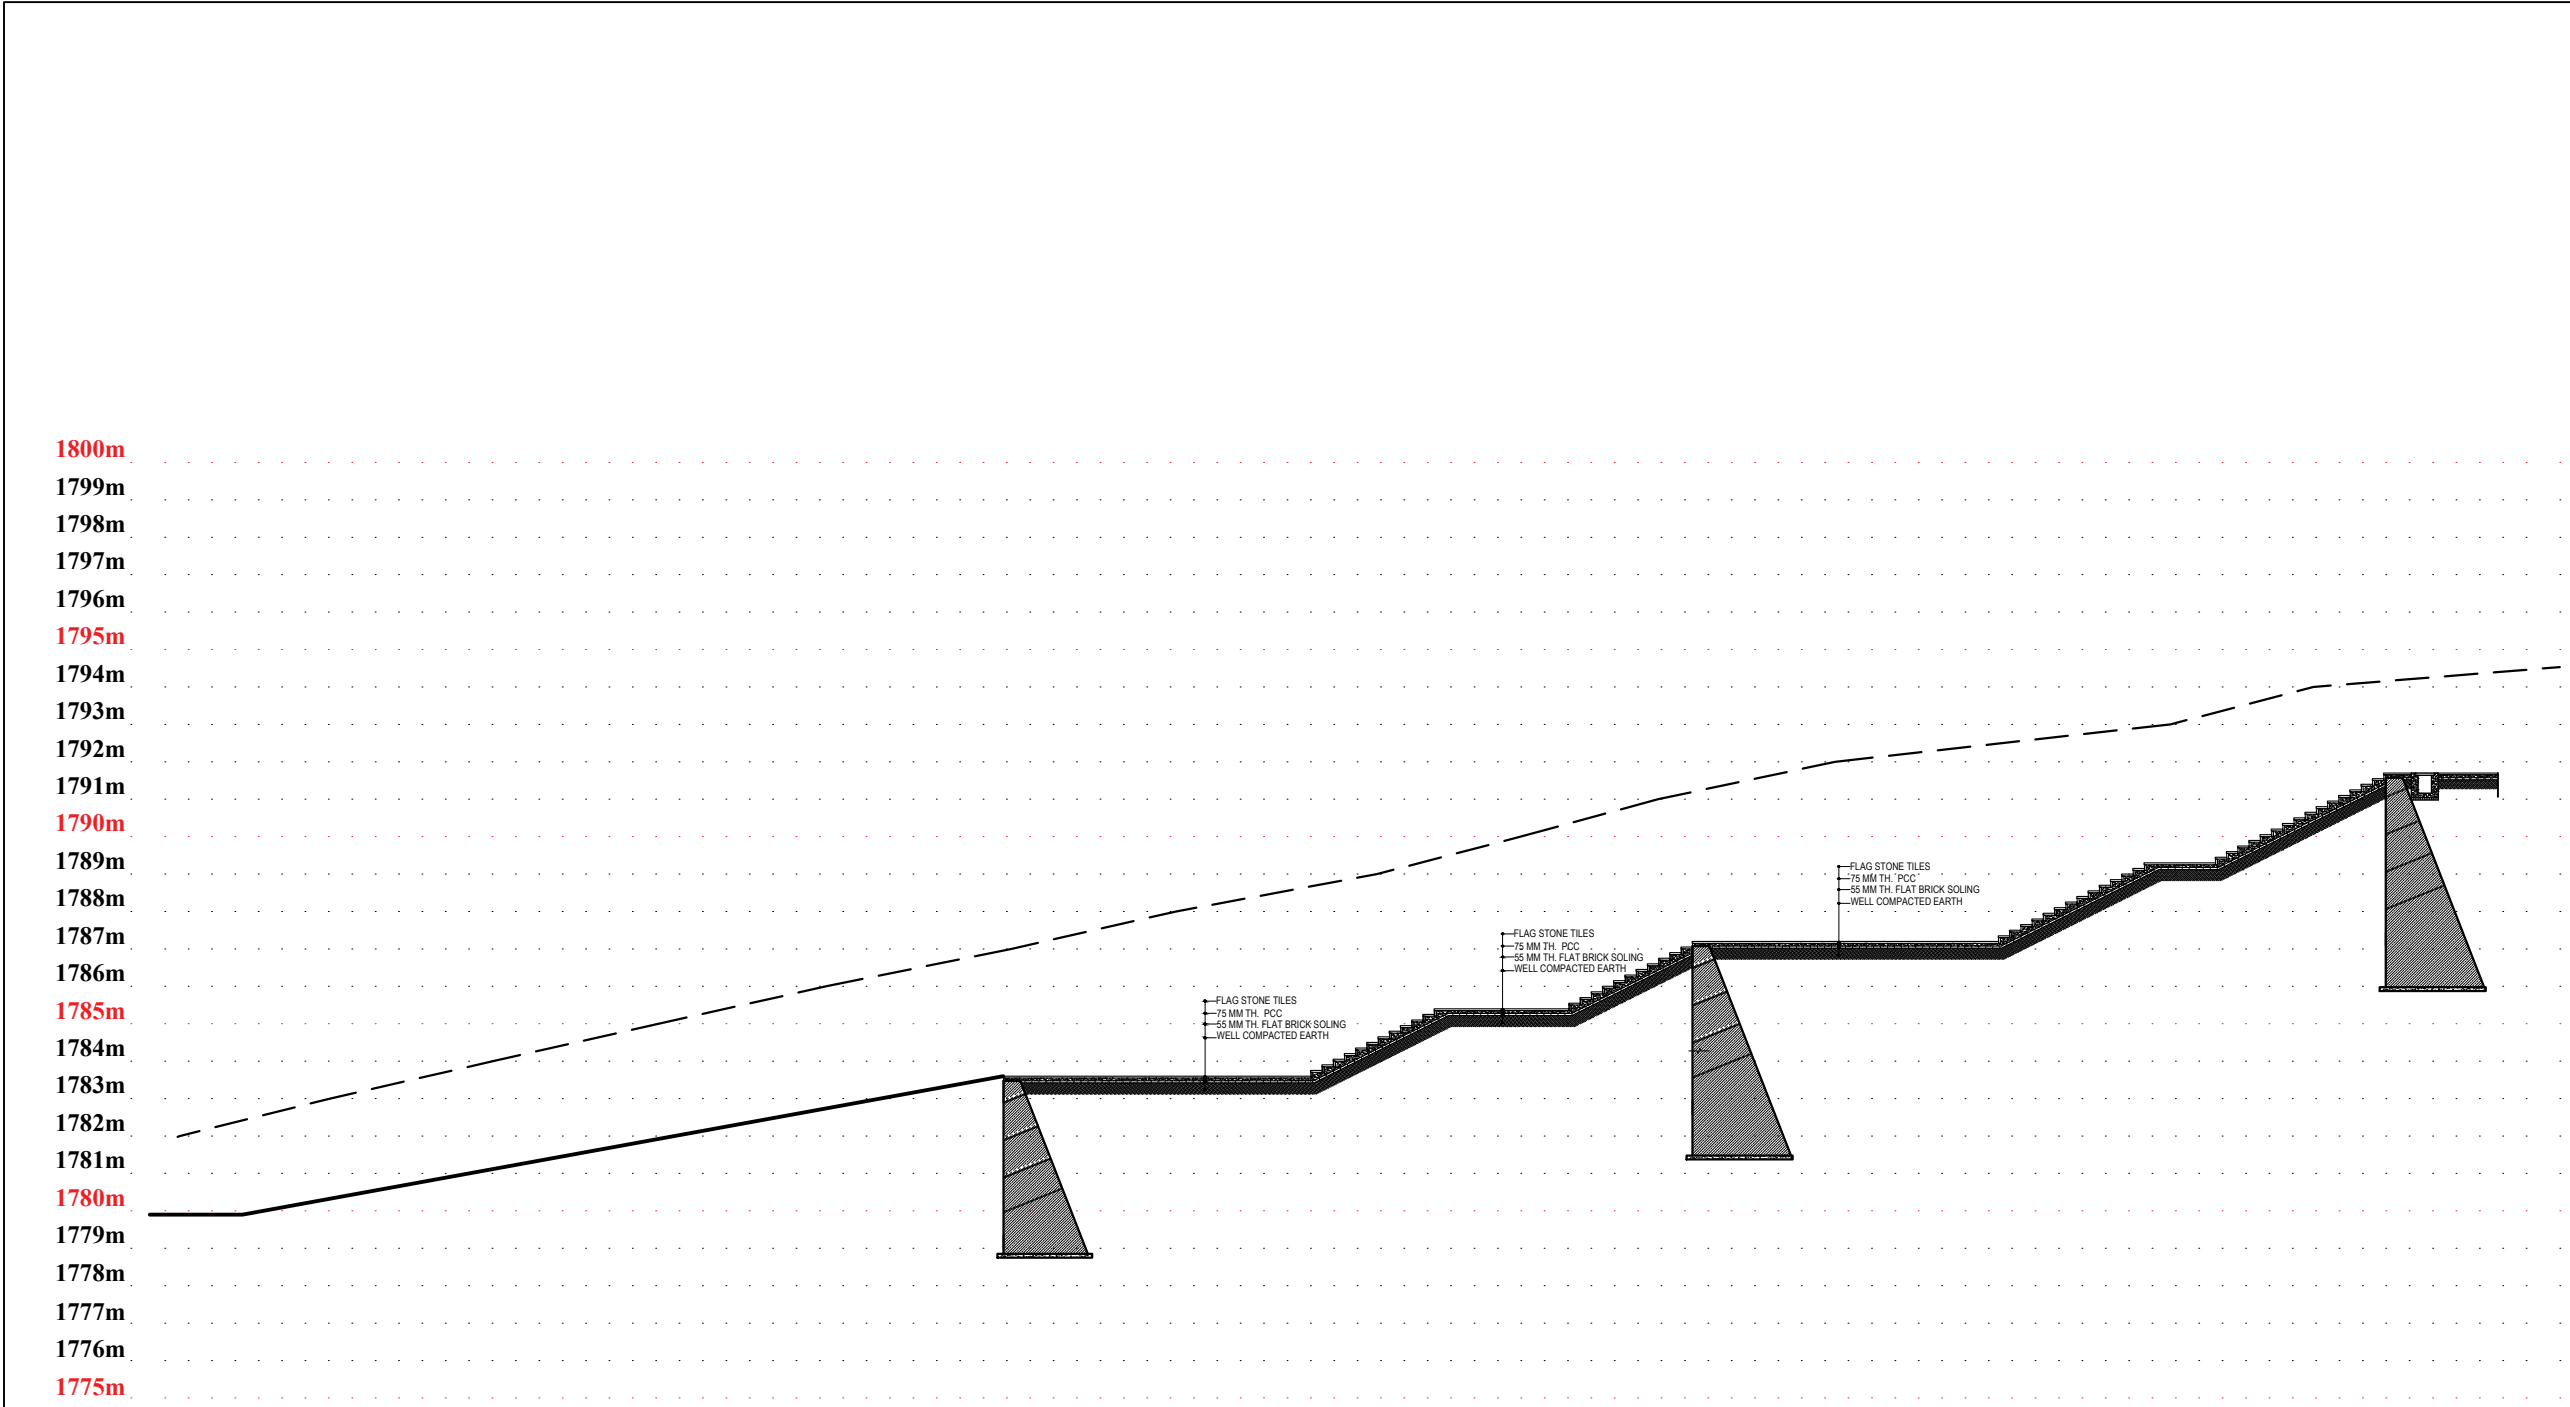

NOTE:  
1. ONLY WRITTEN DIMENSIONS SHALL BE FOLLOWED, DRAWINGS SHALL NOT BE MEASURED.  
2. ANY DISCREPANCY IF FOUND SHALL BE REPORTED TO THE SITE ENGINEER

CLIENT:

**MADAN BHANDARI UNIVERSITY OF SCIENCE AND TECHNOLOGY**  
CHITLANG, THAHA MUNICIPALITY WARD 9, BAGMATI PROVINCE, NEPAL

PROJECT:

DETAIL DESIGN AND ESTIMATION OF UNDERGRADUATE PROGRAM BUILDING BLOCK-2 AS PER MASTER PLAN OF MADAN BHANDARI UNIVERSITY OF SCIENCE AND TECHNOLOGY  
AT  
CHITLANG, THAHA MUNICIPALITY WARD 9, BAGMATI PROVINCE

CONSULTANT:

**A. Not**  
Architecture N Architects(P.) Ltd.  
LMC-15, Talchikhel, Satdobato, Lalitpur

PRINCIPAL ARCHITECT:

MITRA LAL GURAU  
(NEC: 1375 "ARCHITECTURE" "A")

ARCHITECT:

MANISH MAHARJAN  
(NEC: 1469 "ARCHITECTURE" "A")

REVIEWED BY:

DRAWING TITLE:

**SITE SECTION**

REVISIONS:

NUM.	DESCRIPTION	DATE
I	CHANGE IN LANDSCAPE	2025/07/08
II		
III		
IV		
V		
VI		
VII		
VIII		

CONTRACT NO.: MBUST/CS/QCBS-02/2081/82


SCALE: 1:200

DATE: JULY, 2025

REVISION NO.: I

SHEET NO.

**C-251**

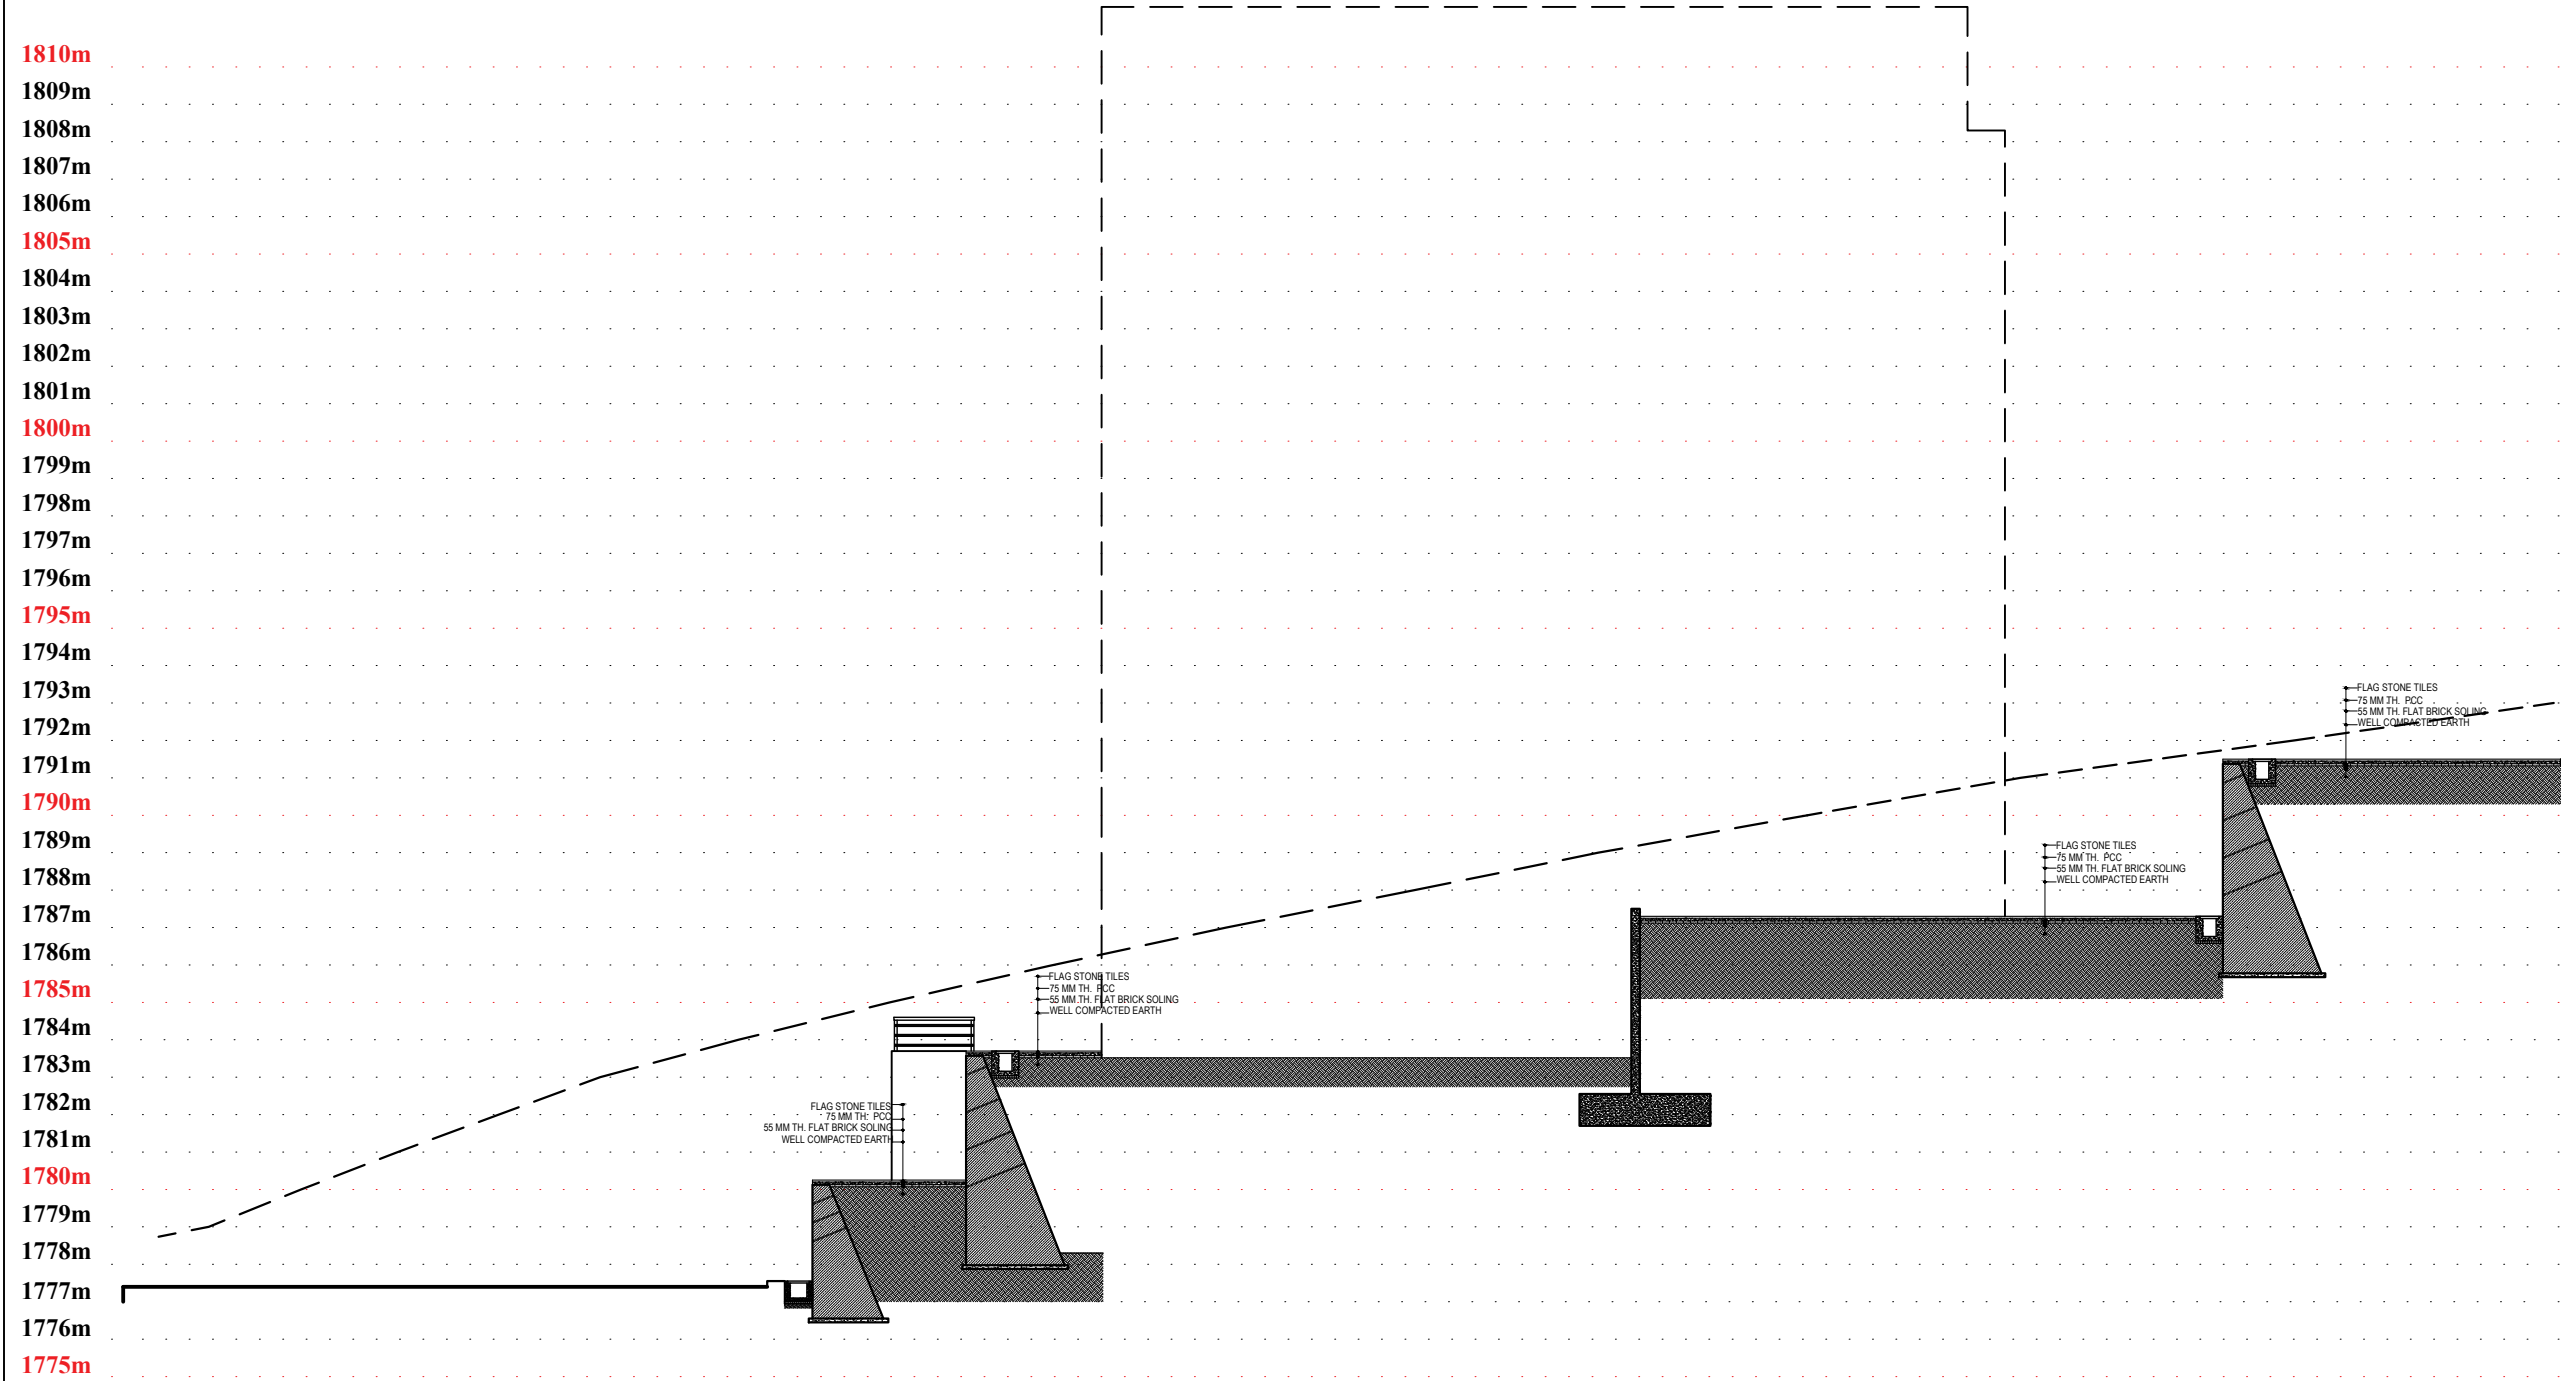

SECTION AT Y-Y

NOTE:  
1.ONLY WRITTEN DIMENSIONS SHALL BE FOLLOWED,  
DRAWINGS SHALL NOT BE MEASURED.  
2. ANY DISCREPANCY IF FOUND SHALL BE REPORTED  
TO THE SITE ENGINEER

CLIENT:  
**MADAN BHANDARI UNIVERSITY OF  
SCIENCE AND TECHNOLOGY**  
CHITLANG, THAHA MUNICIPALITY WARD 9,  
BAGMATI PROVINCE, NEPAL

PROJECT:  
DETAIL DESIGN AND ESTIMATION OF UNDERGRADUATE  
PROGRAM BUILDING BLOCK-2 AS PER MASTER PLAN OF  
MADAN BHANDARI UNIVERSITY OF SCIENCE AND  
TECHNOLOGY  
AT  
CHITLANG, THAHA MUNICIPALITY WARD 9 , BAGMATI  
PROVINCE

CONSULTANT:  
**A. Not**  
Architecture N Architects(P.) Ltd.  
LMC-15, Talchikhel, Satdobato, Lalitpur

PRINCIPAL ARCHITECT:  
MITRA LAL GURAU  
(NEC: 1375 "ARCHITECTURE" "A")

ARCHITECT:  
MANISH MAHARJAN  
(NEC: 1469 "ARCHITECTURE" "A")


REVIEWED BY:

DRAWING TITLE:  
**SITE SECTION**

REVISIONS:		
NUM.	DESCRIPTION	DATE
I	CHANGE IN LANDSCAPE	2025/07/08
II		
III		
IV		
V		
VI		
VII		
VIII		

CONTRACT NO.: MBUST/CS/QCBS-02/2081/82  
SCALE: 1:200  
DATE: JULY, 2025  
REVISION NO.: I

SHEET NO.  
**C-252**

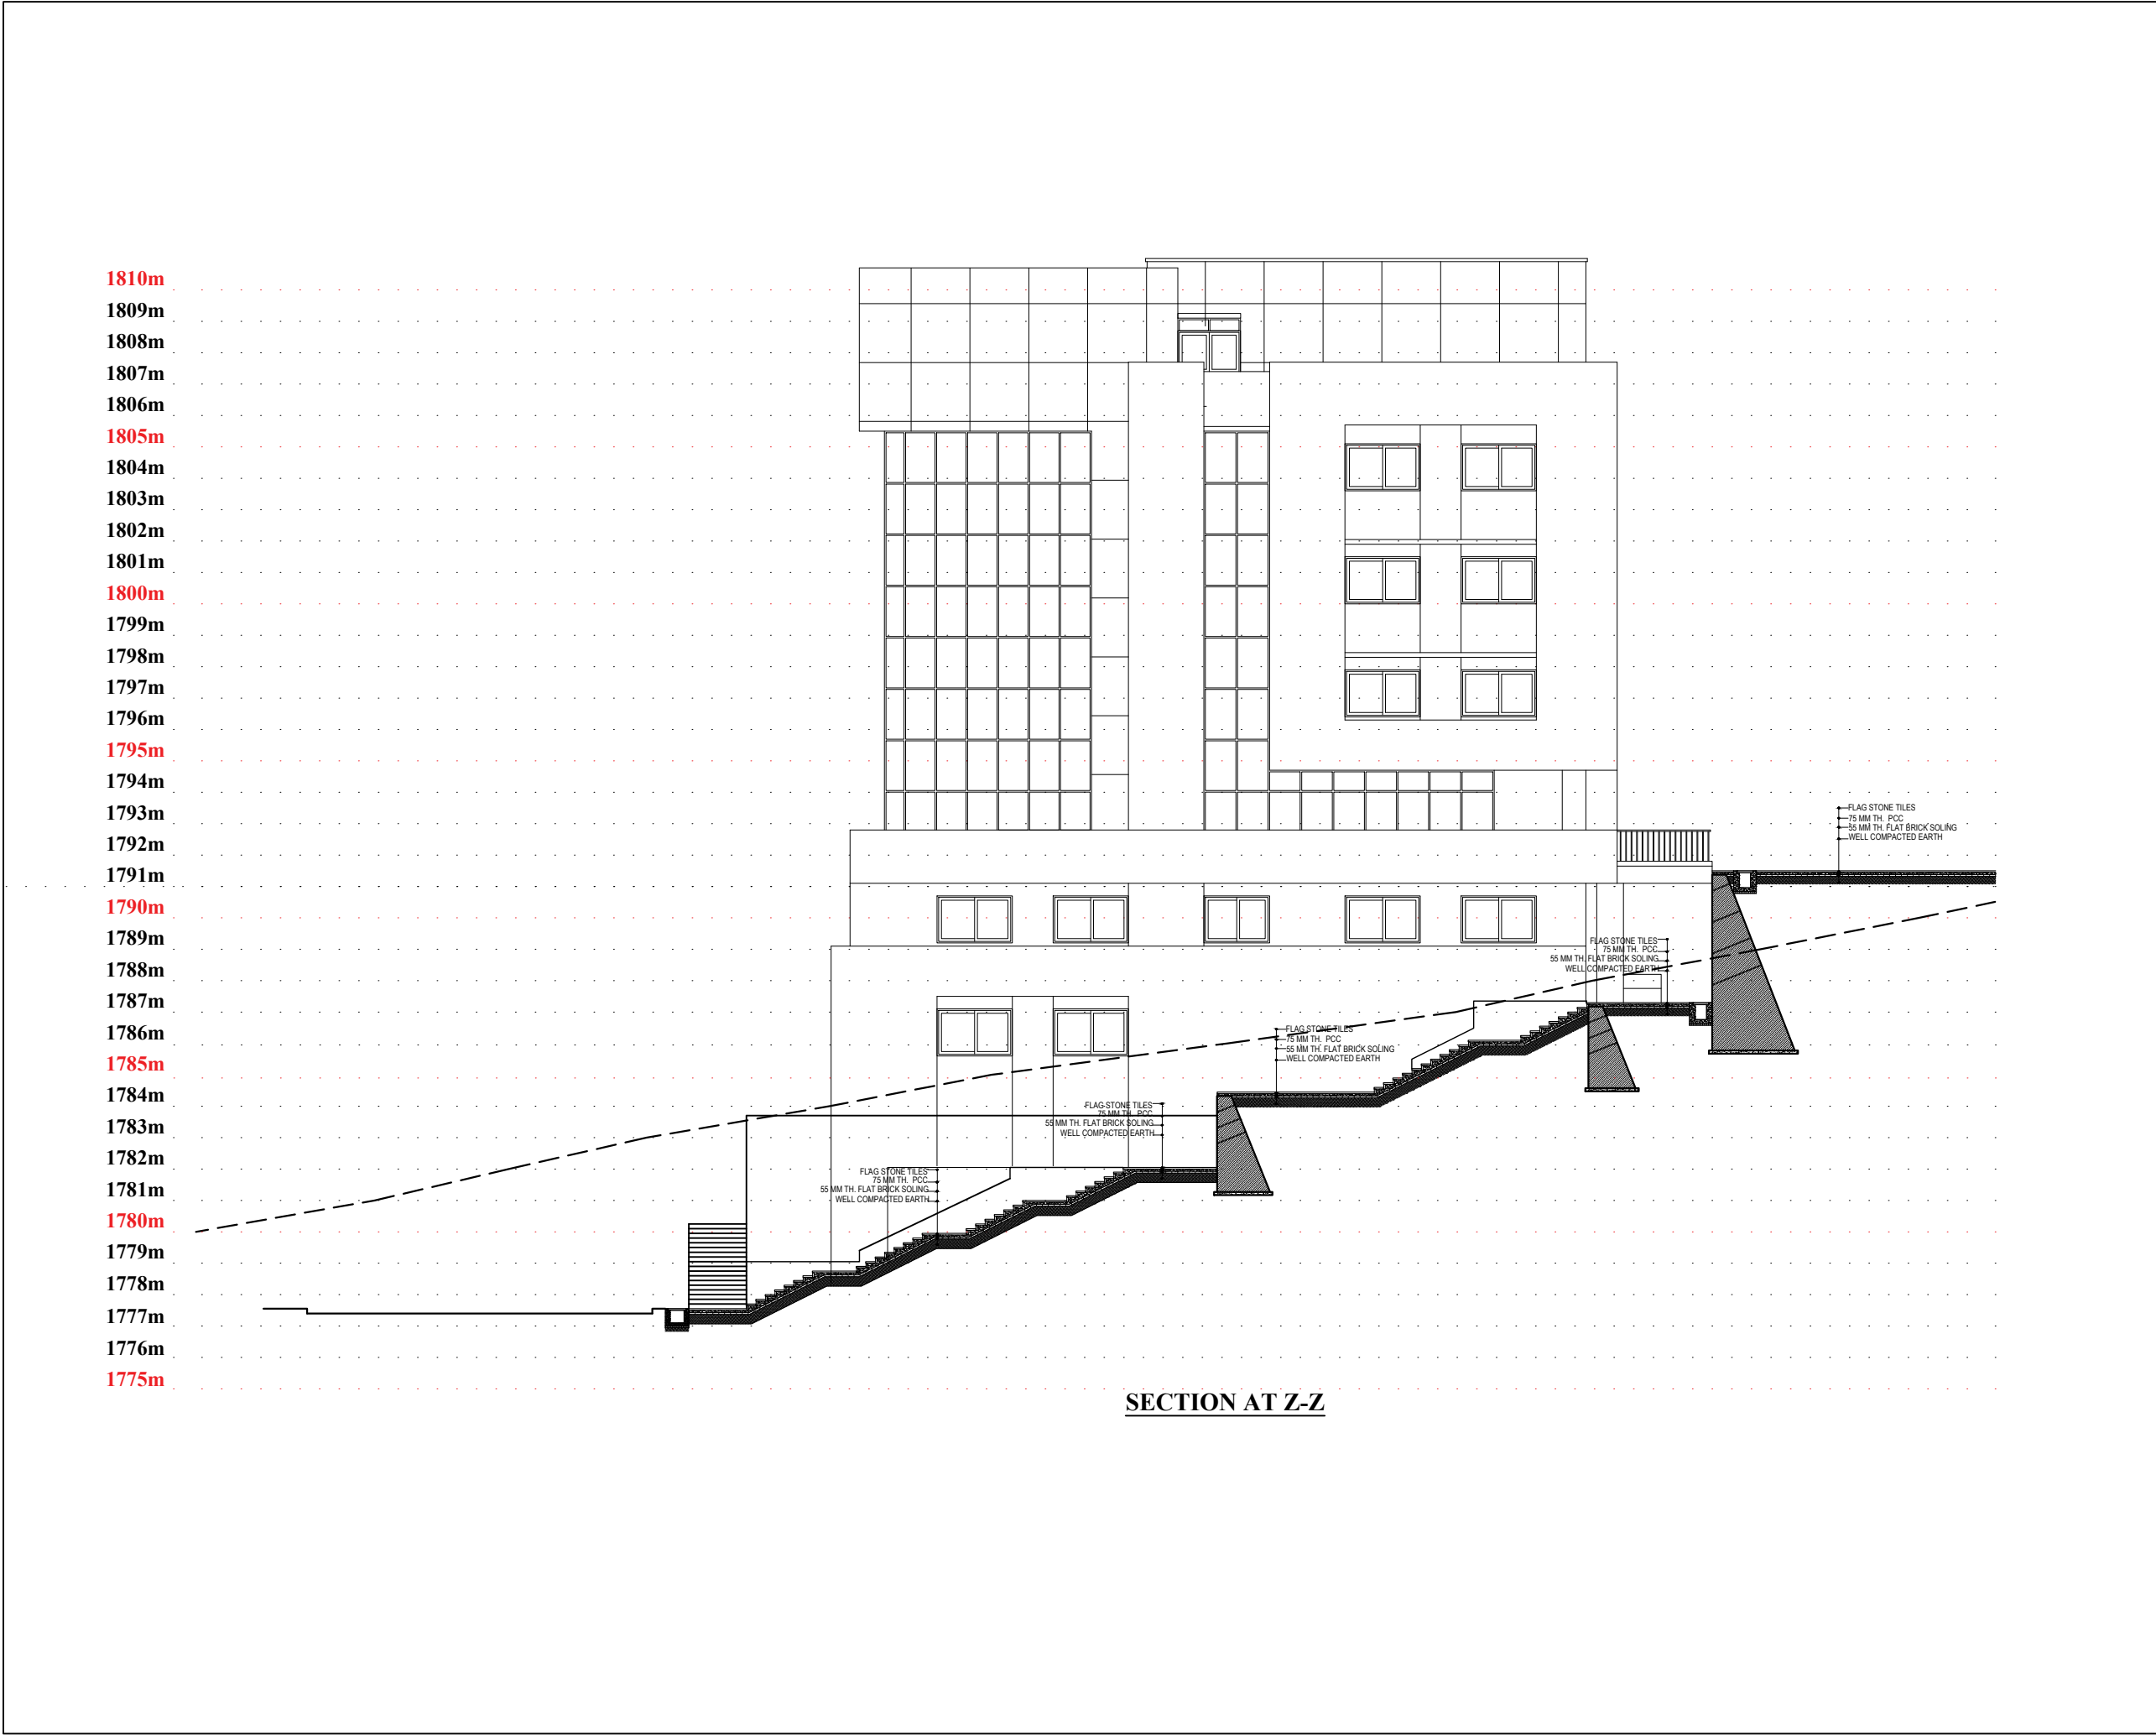

NOTE:  
1. ONLY WRITTEN DIMENSIONS SHALL BE FOLLOWED, DRAWINGS SHALL NOT BE MEASURED.  
2. ANY DISCREPANCY IF FOUND SHALL BE REPORTED TO THE SITE ENGINEER

CLIENT:  
**MADAN BHANDARI UNIVERSITY OF SCIENCE AND TECHNOLOGY**  
CHITLANG, THAHA MUNICIPALITY WARD 9, BAGMATI PROVINCE, NEPAL

PROJECT:  
DETAIL DESIGN AND ESTIMATION OF UNDERGRADUATE PROGRAM BUILDING BLOCK-2 AS PER MASTER PLAN OF MADAN BHANDARI UNIVERSITY OF SCIENCE AND TECHNOLOGY  
AT  
CHITLANG, THAHA MUNICIPALITY WARD 9, BAGMATI PROVINCE

CONSULTANT:  
**A. Not**  
Architecture N Architects(P.) Ltd.  
LMC-15, Tachhikhel, Satdobato, Lalitpur

PRINCIPAL ARCHITECT:  
MITRA LAL GURAU  
(NEC: 1375 "ARCHITECTURE" "A")

ARCHITECT:  
MANISH MAHARJAN  
(NEC: 1469 "ARCHITECTURE" "A")

REVIEWED BY:

DRAWING TITLE:  
**SITE SECTION**

REVISIONS:

NUM.	DESCRIPTION	DATE
I	CHANGE IN LANDSCAPE	2025/07/08
II		
III		
IV		
V		
VI		
VII		
VIII		

CONTRACT NO.: MBUST/CS/QCBS-02/2081/82

SCALE: 1:200

DATE: JULY, 2025

REVISION NO.: I

SHEET NO.  
**C-253**



LEGEND	
1	FLAGSTONE TOP UPPER PLATFORM
2	POCKET FOR VEGETATION
3	RAMP ( 1:12 SLOPE)
4	LANDCAPE DESIGN PATTERN 1
5	LANDCAPE DESIGN PATTERN 2
6	CHAUTARI
7	SEATING
8	FLAGSTONE WALKWAY
9	VEHICULAR RAMP

LEGENDS	
	GRANITE
	NATURAL STONE PAVING
	GRASS LANDSCAPE
	RETAINING WALLS / STONE WALLS
	STONE CHIPS
	STONE WALL WITH FLAG STONE ON TOP
	BUILDINGS
	HERBS WITH FLOWER BELT
	SHRUBS
	TREES

NOTE:  
1.ONLY WRITTEN DIMENSIONS SHALL BE FOLLOWED,  
DRAWINGS SHALL NOT BE MEASURED.  
2. ANY DISCREPANCY IF FOUND SHALL BE REPORTED  
TO THE SITE ENGINEER

CLIENT:  
**MADAN BHANDARI UNIVERSITY OF  
SCIENCE AND TECHNOLOGY**  
CHITLANG, THAHA MUNICIPALITY WARD 9,  
BAGMATI PROVINCE, NEPAL

PROJECT:  
DETAIL DESIGN AND ESTIMATION OF UNDERGRADUATE  
PROGRAM BUILDING BLOCK-2 AS PER MASTER PLAN OF  
MADAN BHANDARI UNIVERSITY OF SCIENCE AND  
TECHNOLOGY  
AT  
CHITLANG, THAHA MUNICIPALITY WARD 9 , BAGMATI  
PROVINCE

CONSULTANT:  
**A. Not**  
Architecture N Architects(P.) Ltd.  
LMC-15, Talchikhel, Satdobato, Lalitpur

PRINCIPAL ARCHITECT:  
MITRA LAL GURAU  
(NEC: 1375 "ARCHITECTURE" "A")

ARCHITECT:  
MANISH MAHARJAN  
(NEC: 1469 "ARCHITECTURE" "A")

REVIEWED BY:

DRAWING TITLE:  
**LANDSCAPE PLAN**

REVISIONS:		
NUM.	DESCRIPTION	DATE
I	CHANGE IN LANDSCAPE	2025/07/08
II		
III		
IV		
V		
VI		
VII		
VIII		

CONTRACT NO.: MBUST/CS/QCBS-02/2081/82


SCALE: 1:300

DATE: JULY, 2025

REVISION NO.: I


SHEET NO.  
**C-301**

1793m  
1792m  
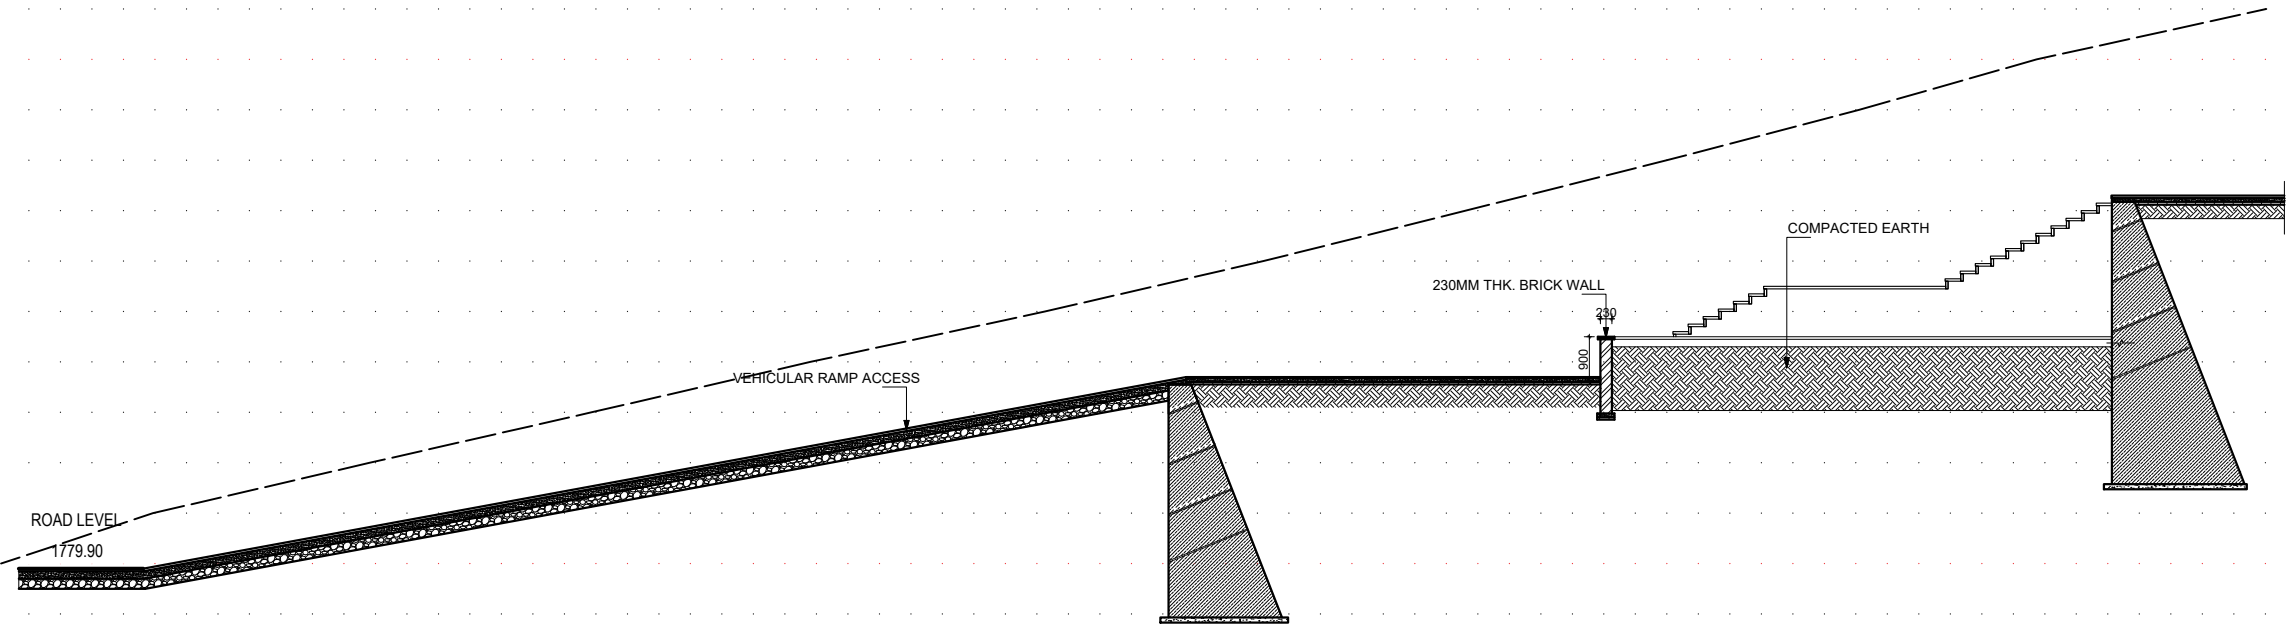

SECTION AT 1-1

1792m  
1791m  
1790m  
1789m  
1788m  
1787m  
1786m  
1785m  
1784m  
1783m  
1782m  
1781m  
1780m  
1779m

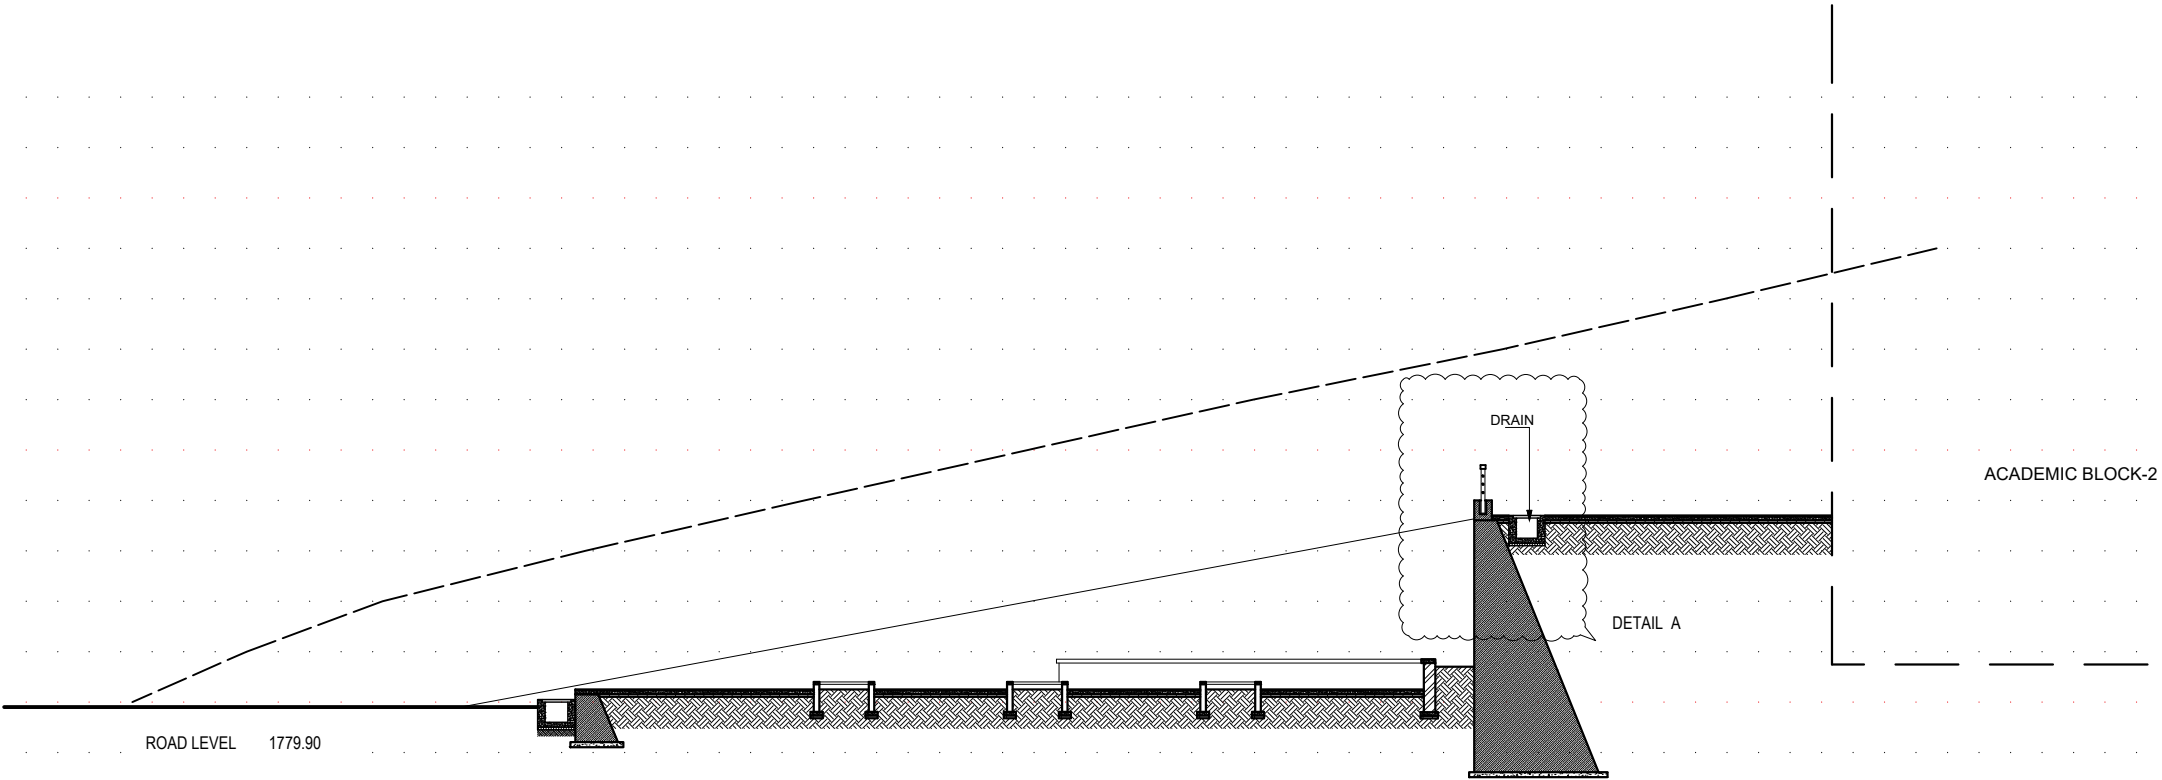

SECTION AT 2-2

NOTE:  
1. ONLY WRITTEN DIMENSIONS SHALL BE FOLLOWED,  
DRAWINGS SHALL NOT BE MEASURED.  
2. ANY DISCREPANCY IF FOUND SHALL BE REPORTED  
TO THE SITE ENGINEER

CLIENT:  
**MADAN BHANDARI UNIVERSITY OF  
SCIENCE AND TECHNOLOGY**  
CHITLANG, THAHA MUNICIPALITY WARD 9,  
BAGMATI PROVINCE, NEPAL

PROJECT:  
DETAIL DESIGN AND ESTIMATION OF UNDERGRADUATE  
PROGRAM BUILDING BLOCK-2 AS PER MASTER PLAN OF  
MADAN BHANDARI UNIVERSITY OF SCIENCE AND  
TECHNOLOGY  
AT  
CHITLANG, THAHA MUNICIPALITY WARD 9, BAGMATI  
PROVINCE

CONSULTANT:  
**A. Not**  
Architecture N Architects(P.) Ltd.  
LMC-15, Tachhikhet, Saitdobato, Lalitpur

PRINCIPAL ARCHITECT:  
MITRA LAL GURAU  
(NEC: 1375 "ARCHITECTURE" "A")

ARCHITECT:  
MANISH MAHARJAN  
(NEC: 1469 "ARCHITECTURE" "A")

REVIEWED BY:

DRAWING TITLE:  
**LANDSCAPE SITE SECTIONS**

REVISIONS:		
NUM.	DESCRIPTION	DATE
I	CHANGE IN LANDSCAPE	2025/07/08
II		
III		
IV		
V		
VI		
VII		
VIII		

CONTRACT NO.: MBUST/CS/QCBS-02/2081/82


SCALE: 1:150

DATE: JULY, 2025


REVISION NO.: I

SHEET NO.  
**C-302**



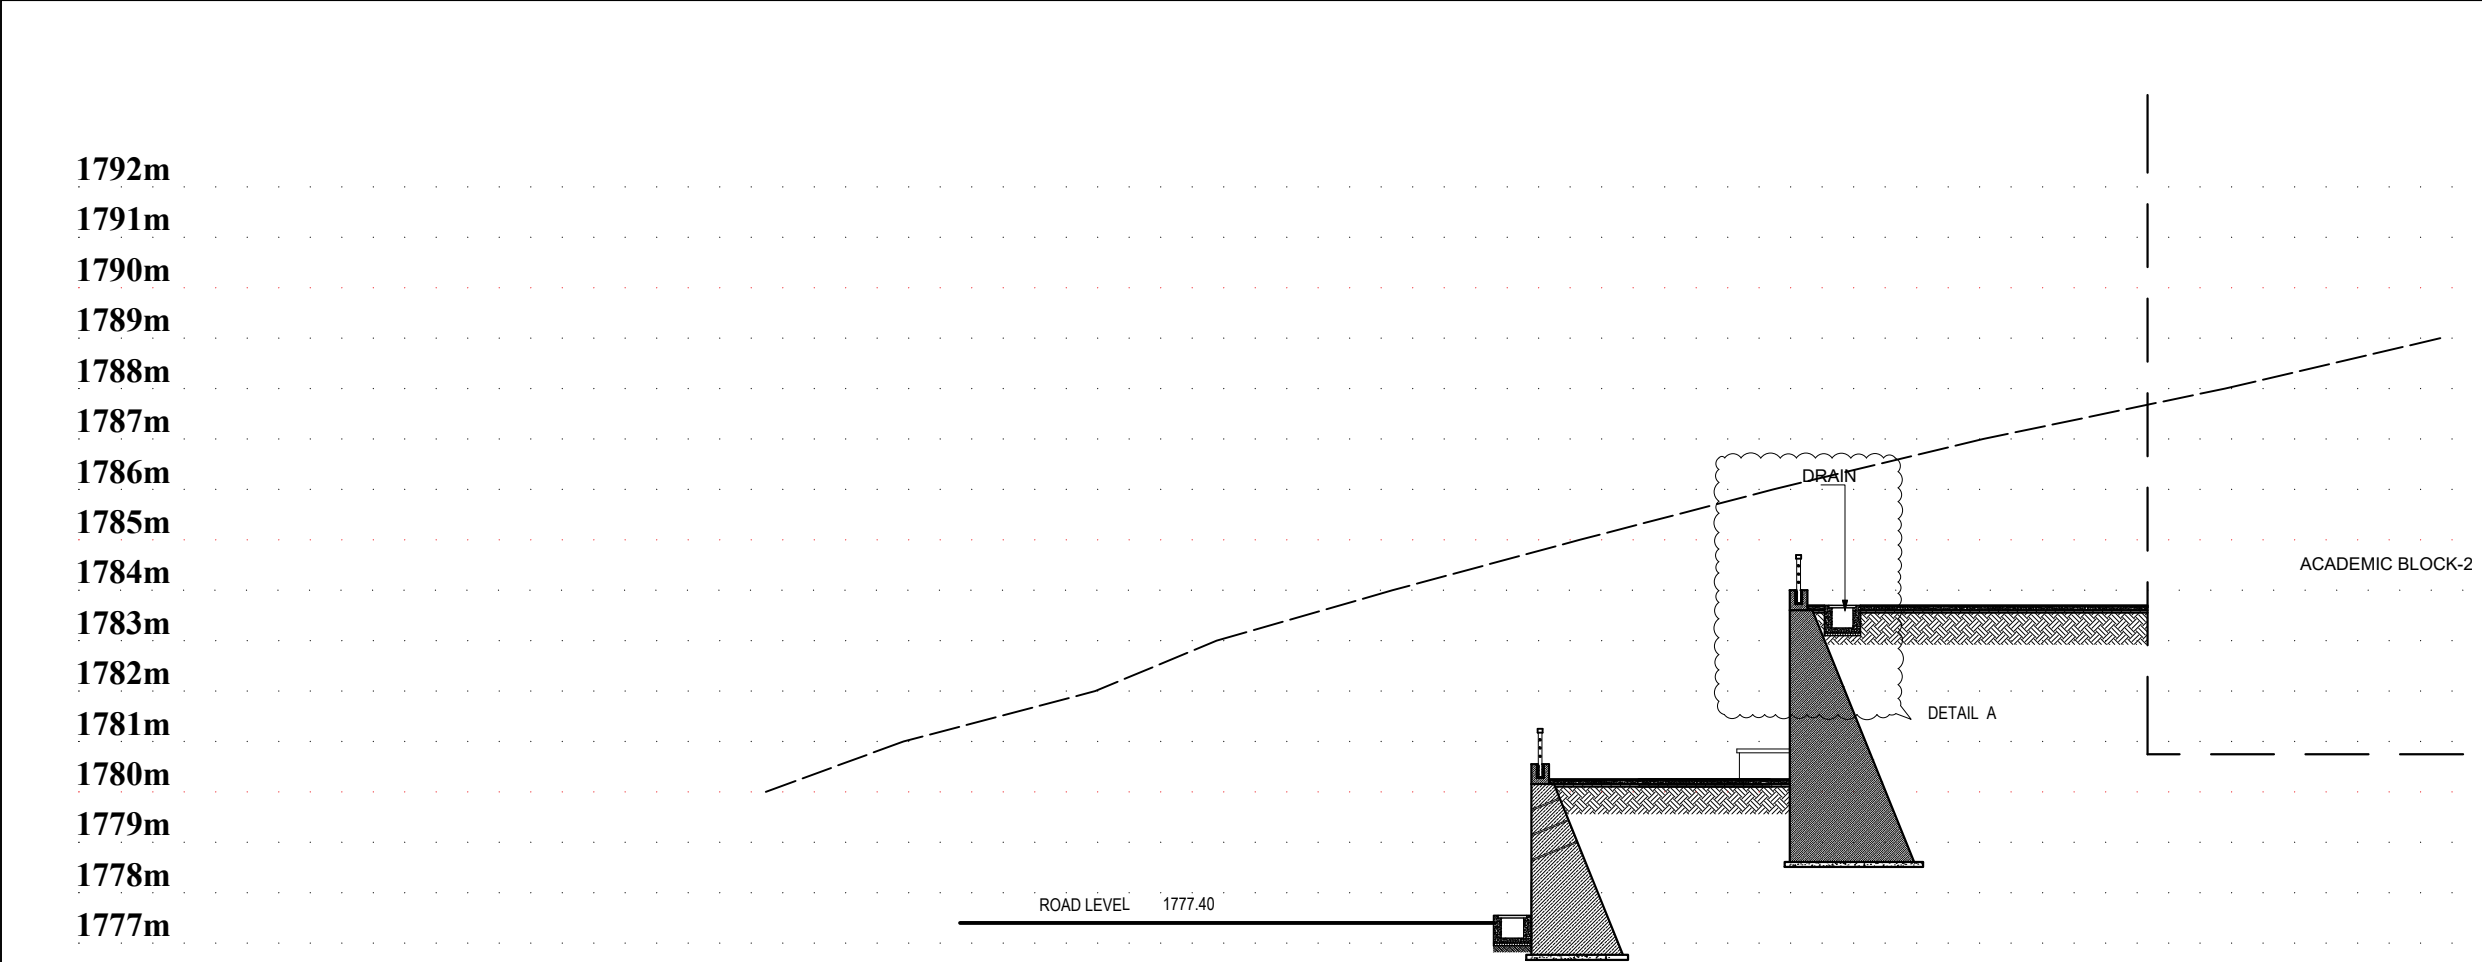

SECTION AT 3-3

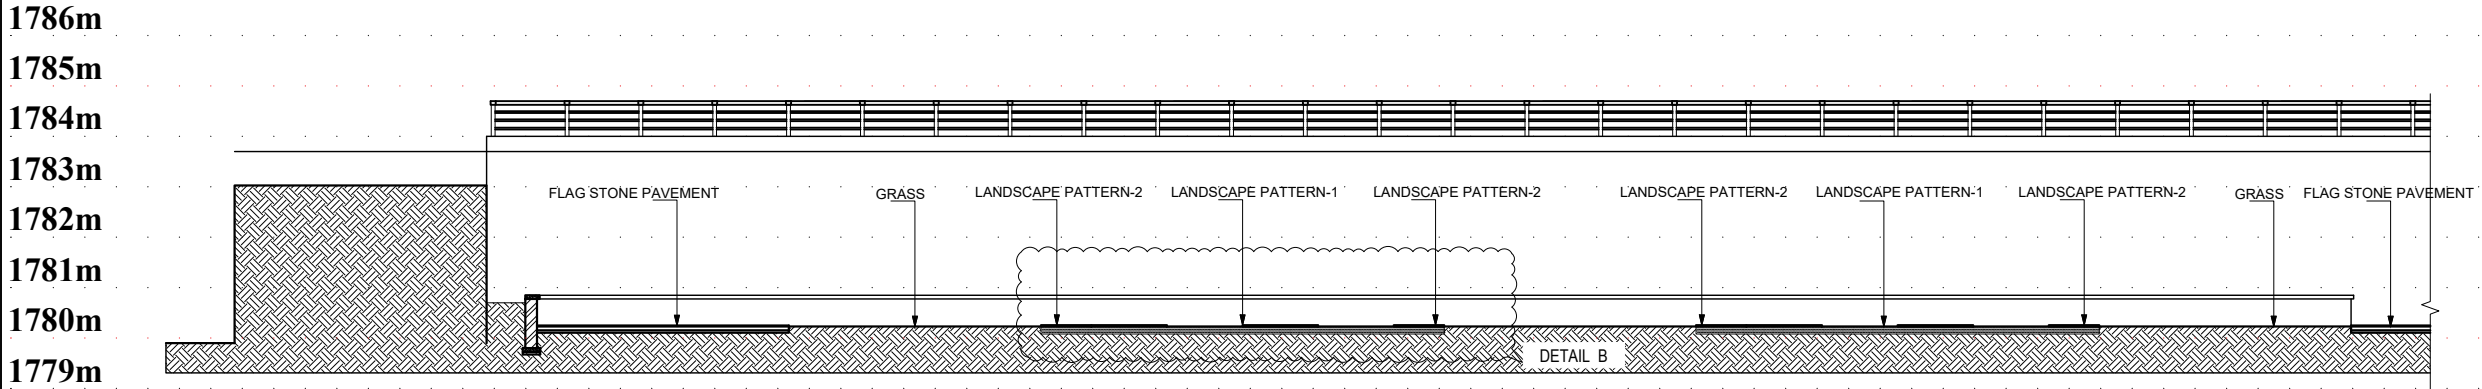

SECTION AT 4-4

NOTE:  
1. ONLY WRITTEN DIMENSIONS SHALL BE FOLLOWED, DRAWINGS SHALL NOT BE MEASURED.  
2. ANY DISCREPANCY IF FOUND SHALL BE REPORTED TO THE SITE ENGINEER

CLIENT:  
**MADAN BHANDARI UNIVERSITY OF SCIENCE AND TECHNOLOGY**  
CHITLANG, THAHA MUNICIPALITY WARD 9, BAGMATI PROVINCE, NEPAL

PROJECT:  
DETAIL DESIGN AND ESTIMATION OF UNDERGRADUATE PROGRAM BUILDING BLOCK-2 AS PER MASTER PLAN OF MADAN BHANDARI UNIVERSITY OF SCIENCE AND TECHNOLOGY  
AT  
CHITLANG, THAHA MUNICIPALITY WARD 9, BAGMATI PROVINCE

CONSULTANT:  
**A. Not**  
Architecture N Architects(P.) Ltd.  
LMC-15, Tachhikhel, Satsdobato, Lalitpur

PRINCIPAL ARCHITECT:  
MITRA LAL GURAU  
(NEC: 1375 "ARCHITECTURE" "A")

ARCHITECT:  
MANISH MAHARJAN  
(NEC: 1469 "ARCHITECTURE" "A")

REVIEWED BY:

DRAWING TITLE:  
**LANDSCAPE SITE SECTIONS**

REVISIONS:		
NUM.	DESCRIPTION	DATE
I	CHANGE IN LANDSCAPE	2025/07/08
II		
III		
IV		
V		
VI		
VII		
VIII		

CONTRACT NO.: MBUST/CS/QCBS-02/2081/82







SCALE: 1:150

DATE: JULY, 2025

REVISION NO.: I


SHEET NO.  
**C-303**



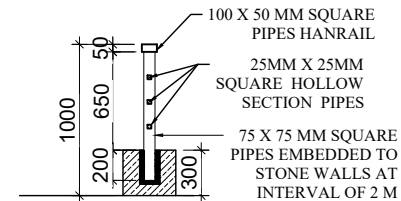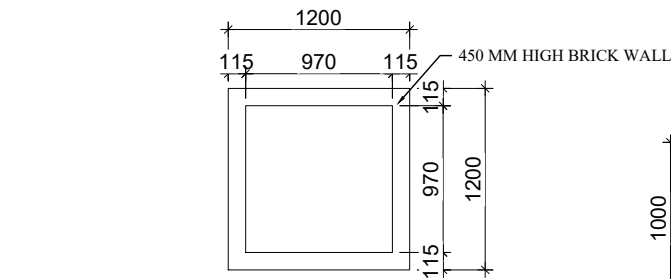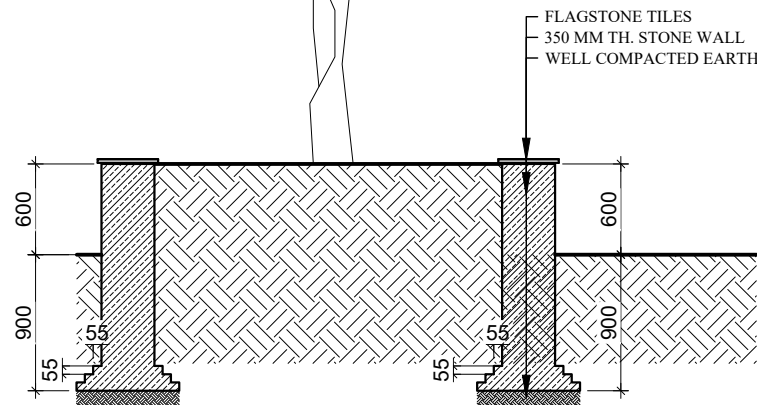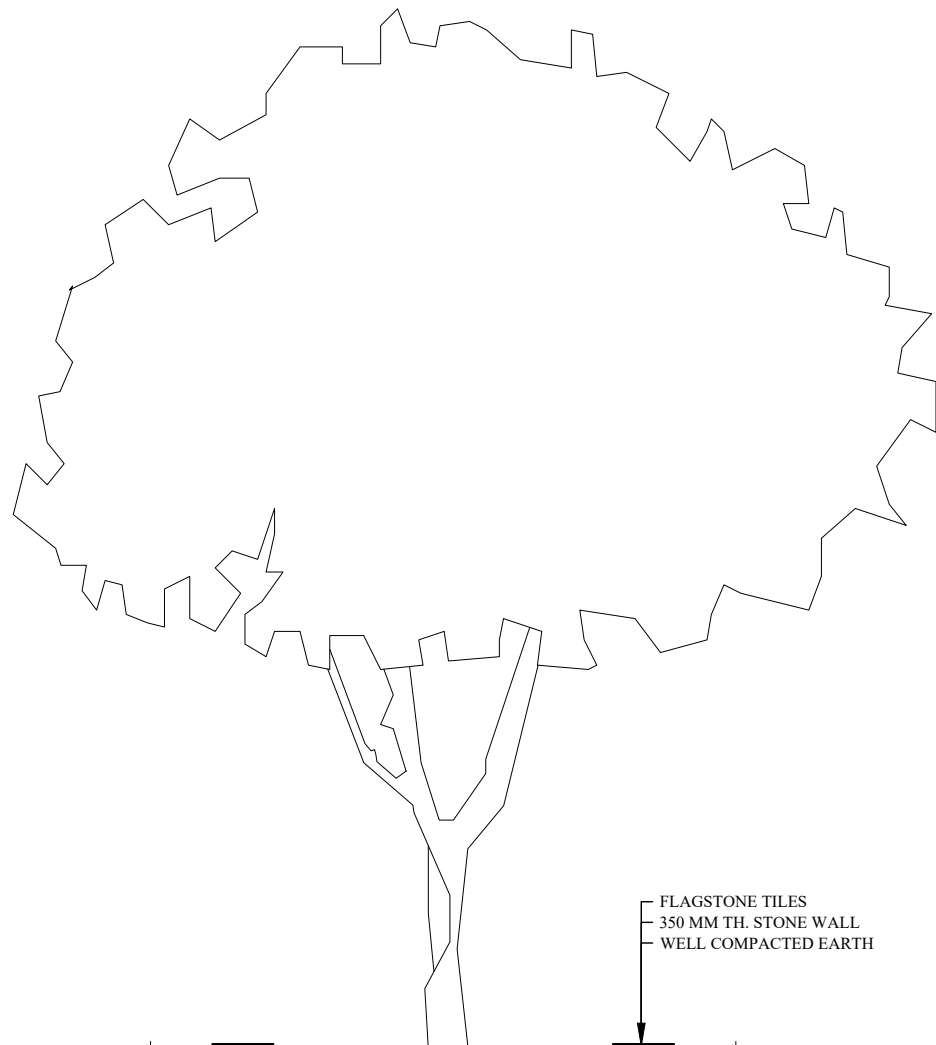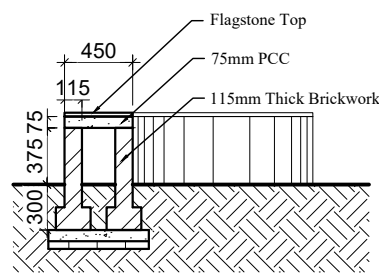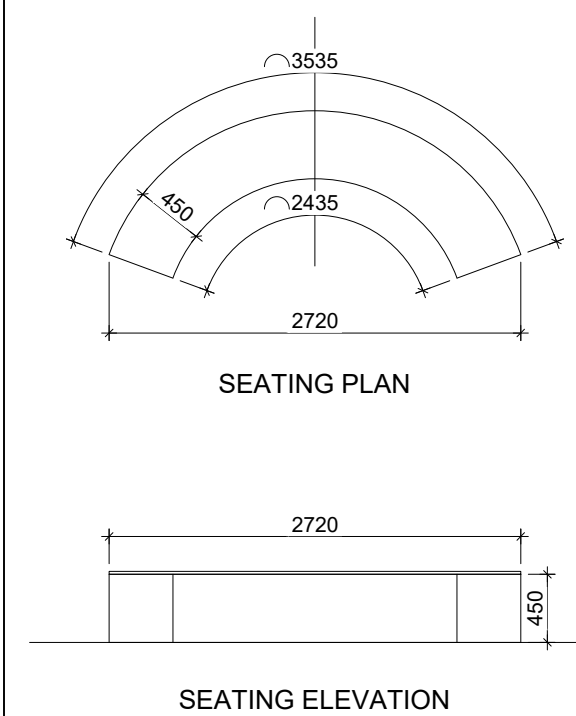


POCKET FOR VEGETATION ON UPPER PLATFORM

RAILING DETAILS

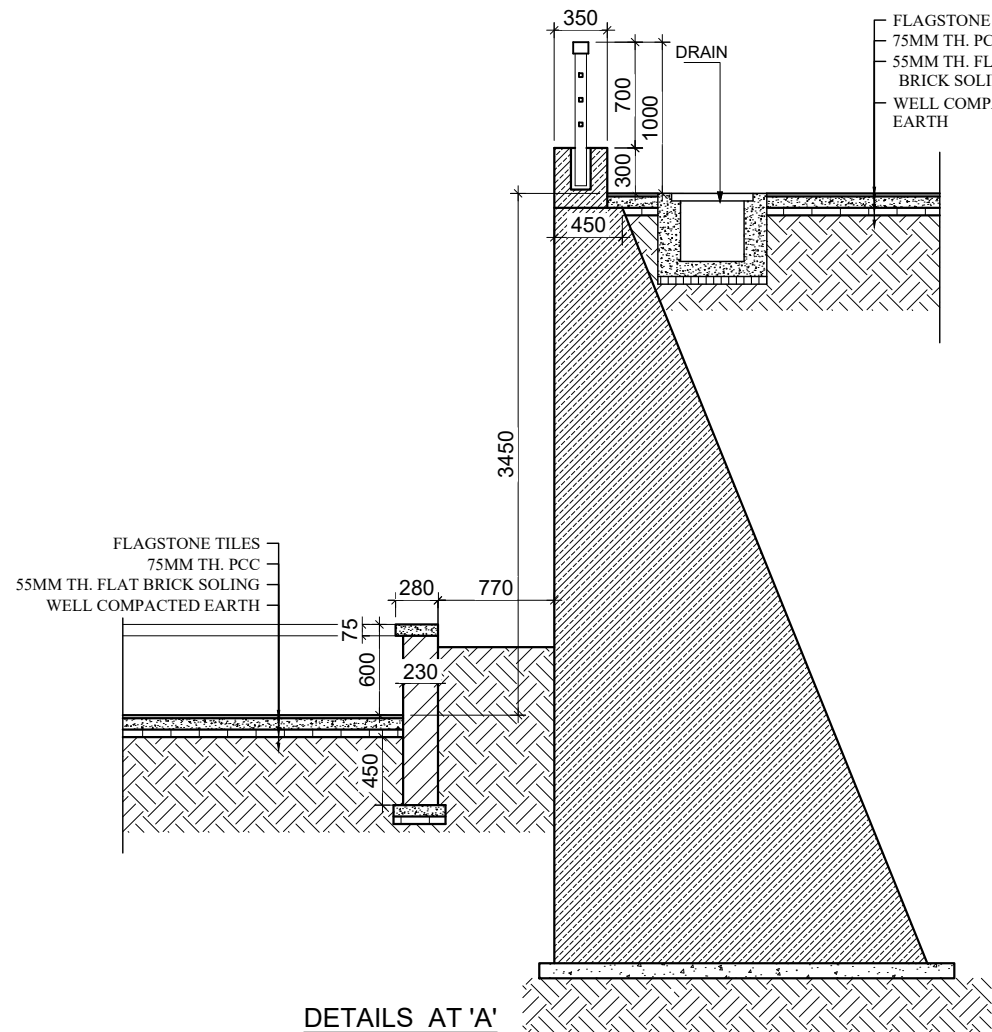

DETAILS AT 'A'

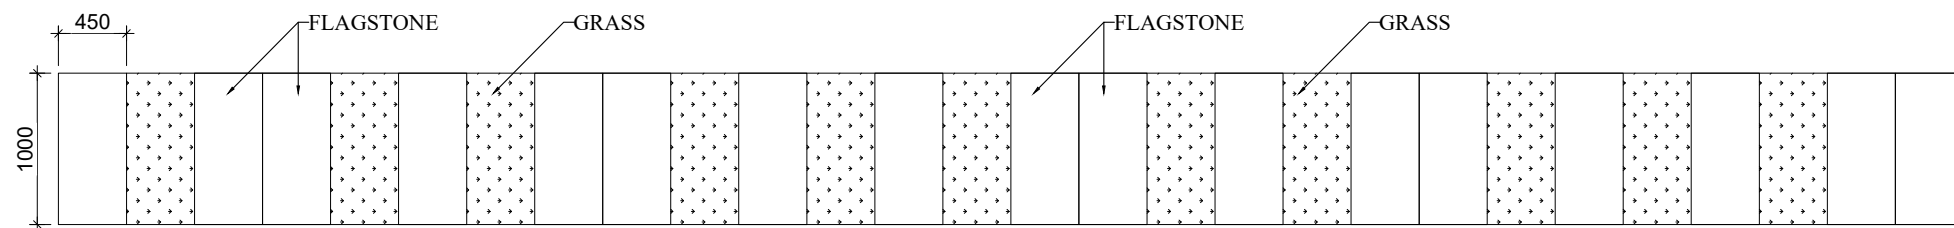

LANDSCAPE PATTERN B  
Scale: 1:50

NOTE:  
1. ONLY WRITTEN DIMENSIONS SHALL BE FOLLOWED, DRAWINGS SHALL NOT BE MEASURED.  
2. ANY DISCREPANCY IF FOUND SHALL BE REPORTED TO THE SITE ENGINEER

CLIENT:  
**MADAN BHANDARI UNIVERSITY OF SCIENCE AND TECHNOLOGY**  
CHITLANG, THAHA MUNICIPALITY WARD 9, BAGMATI PROVINCE, NEPAL

PROJECT:  
DETAIL DESIGN AND ESTIMATION OF UNDERGRADUATE PROGRAM BUILDING BLOCK-2 AS PER MASTER PLAN OF MADAN BHANDARI UNIVERSITY OF SCIENCE AND TECHNOLOGY  
AT  
CHITLANG, THAHA MUNICIPALITY WARD 9, BAGMATI PROVINCE

CONSULTANT:  
**A. Not**  
Architecture N Architects (P.) Ltd.  
LMC-15, Talchikhel, Satdobato, Lalitpur

PRINCIPAL ARCHITECT:  
MITRA LAL GURAU  
(NEC: 1375 "ARCHITECTURE" "A")

ARCHITECT:  
MANISH MAHARJAN  
(NEC: 1469 "ARCHITECTURE" "A")

REVIEWED BY:

DRAWING TITLE:  
**LANDSCAPE DETAILS**

REVISIONS:		
NUM.	DESCRIPTION	DATE
I	CHANGE IN LANDSCAPE	2025/07/08
II		
III		
IV		
V		
VI		
VII		
VIII		


CONTRACT NO.: MBUST/CS/QCBS-02/2081/82

SCALE: 1:50 or As Given


DATE: JULY, 2025

REVISION NO.: I


SHEET NO.  
**C-304**

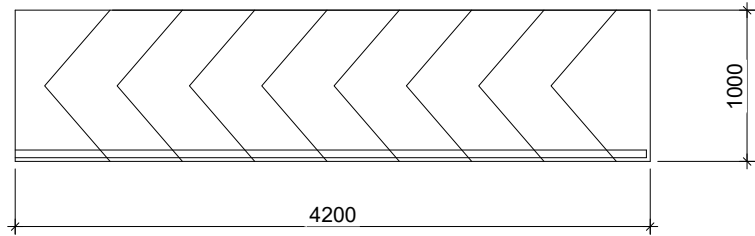


RAMP PLAN

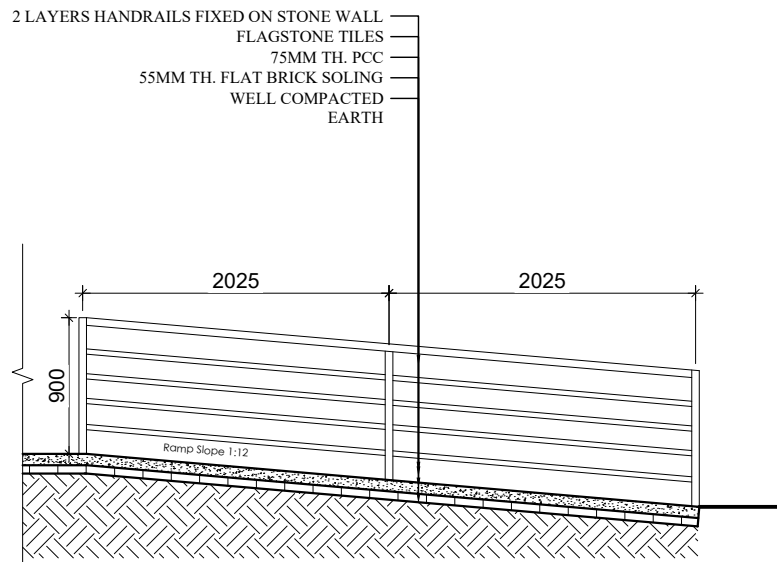


TYPICAL RAMP SECTIONAL ELEVATION  
ALONG THE RUN

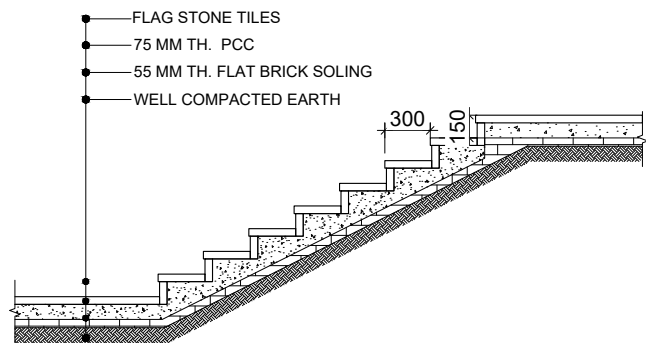

STAIRS DETAIL

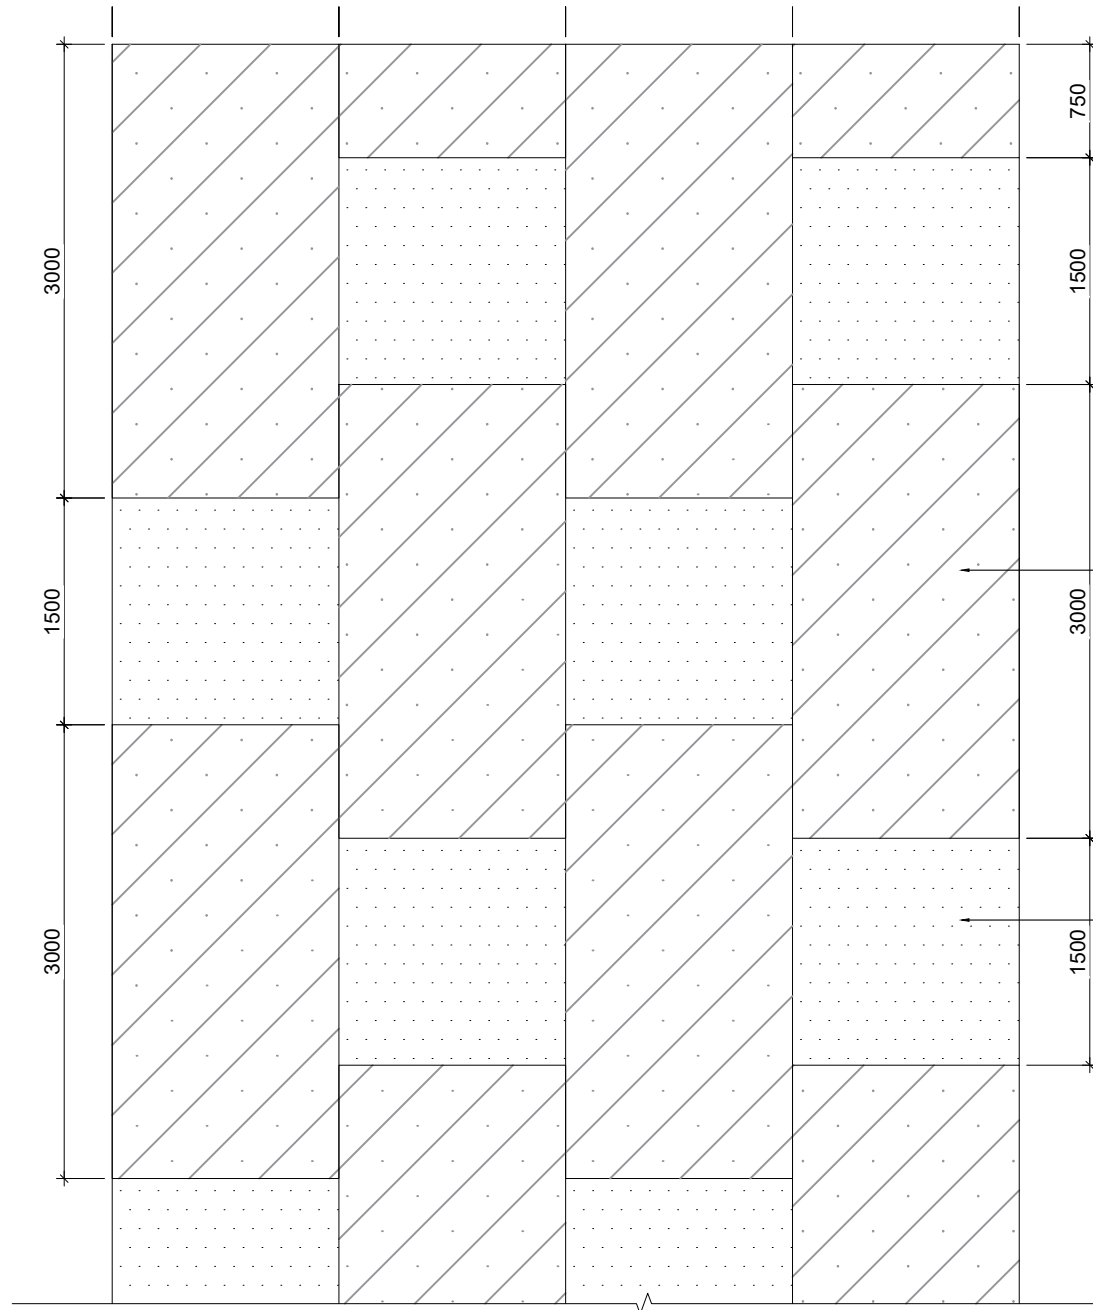

LANDSCAPE PATTERN A

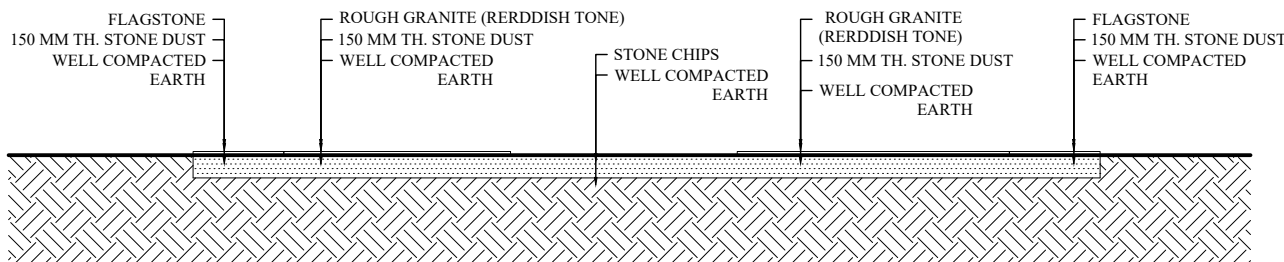

DETAILS AT SECTION 'B'

NOTE:  
1. ONLY WRITTEN DIMENSIONS SHALL BE FOLLOWED,  
DRAWINGS SHALL NOT BE MEASURED.  
2. ANY DISCREPANCY IF FOUND SHALL BE REPORTED  
TO THE SITE ENGINEER

CLIENT:  
**MADAN BHANDARI UNIVERSITY OF  
SCIENCE AND TECHNOLOGY**  
CHITLANG, THAHA MUNICIPALITY WARD 9,  
BAGMATI PROVINCE, NEPAL

PROJECT:  
DETAIL DESIGN AND ESTIMATION OF UNDERGRADUATE  
PROGRAM BUILDING BLOCK-2 AS PER MASTER PLAN OF  
MADAN BHANDARI UNIVERSITY OF SCIENCE AND  
TECHNOLOGY  
AT  
CHITLANG, THAHA MUNICIPALITY WARD 9, BAGMATI  
PROVINCE

CONSULTANT:  
**A. Not**  
Architecture N Architects(P.) Ltd.  
LMC-15, Talchikhel, Satdobato, Lalitpur

PRINCIPAL ARCHITECT:  
MITRA LAL GURAU  
(NEC: 1375 "ARCHITECTURE" "A")

ARCHITECT:  
MANISH MAHARJAN  
(NEC: 1469 "ARCHITECTURE" "A")

REVIEWED BY:

DRAWING TITLE:  
**LANDSCAPE DETAILS**

REVISIONS:		
NUM.	DESCRIPTION	DATE
I	CHANGE IN LANDSCAPE	2025/07/08
II		
III		
IV		
V		
VI		
VII		
VIII		

CONTRACT NO.: MBUST/CS/QCBS-02/2081/82  
SCALE: 1:50  
DATE: JULY, 2025  
REVISION NO.: I

SHEET NO.  
**C-305**