


SUN

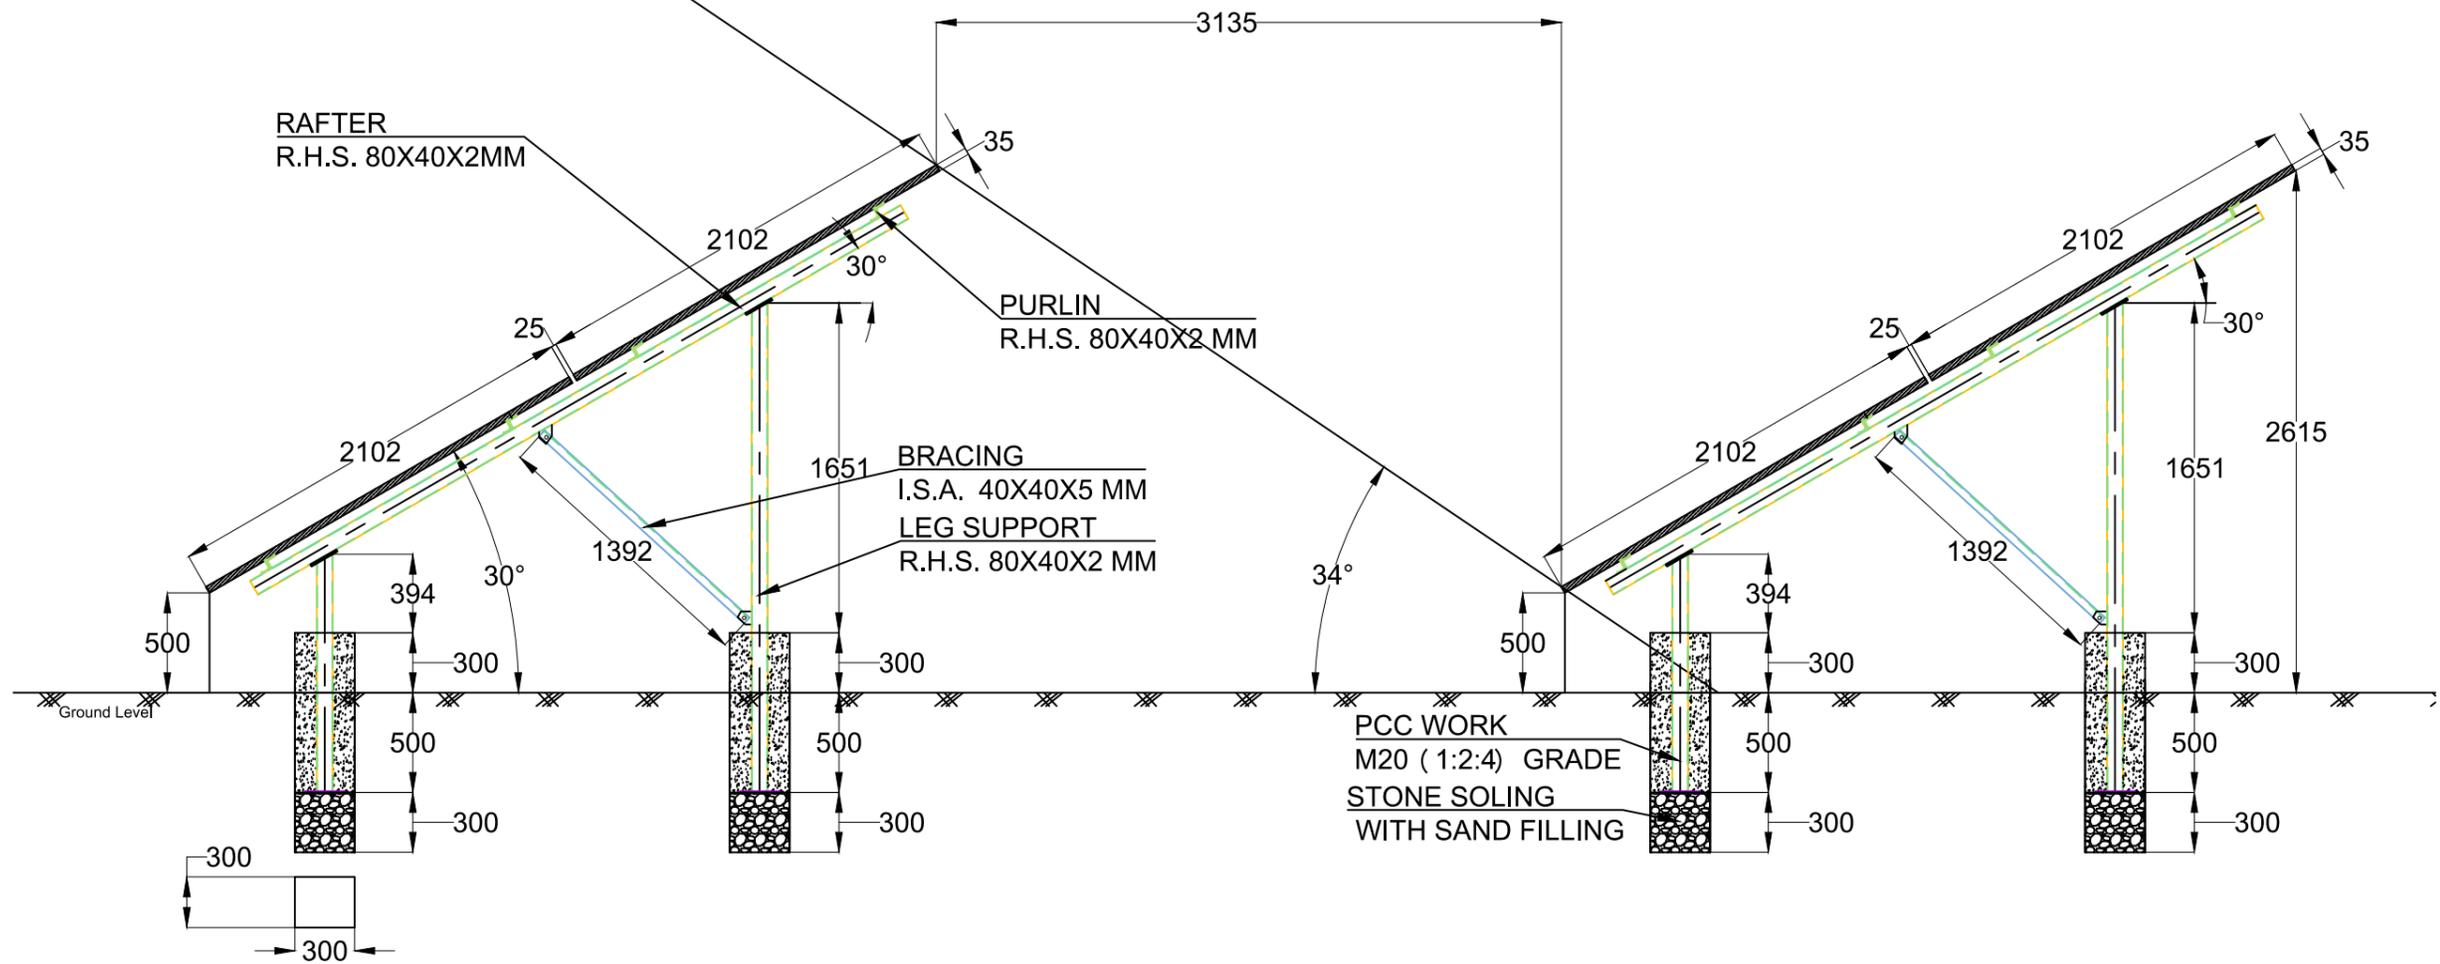

| | | | | | | |
|---|---|---|--------------|-----------------------|-------|----------------|
| Madan Bhandari University of Science and Technology Chitlang, Makwanpur, Nepal | Project Name: 500kWp MBUST Solar Project Chitlang, Makwanpur, Nepal | Title: Solar Support Structure Details | DESIGNED BY: | Scale Not in Scale | Note: | Date: May 2021 |
| | | | CHECKED BY: | | | |
| | | | APPROVED BY: | | | |
| | | | | | | Drawing No. |