




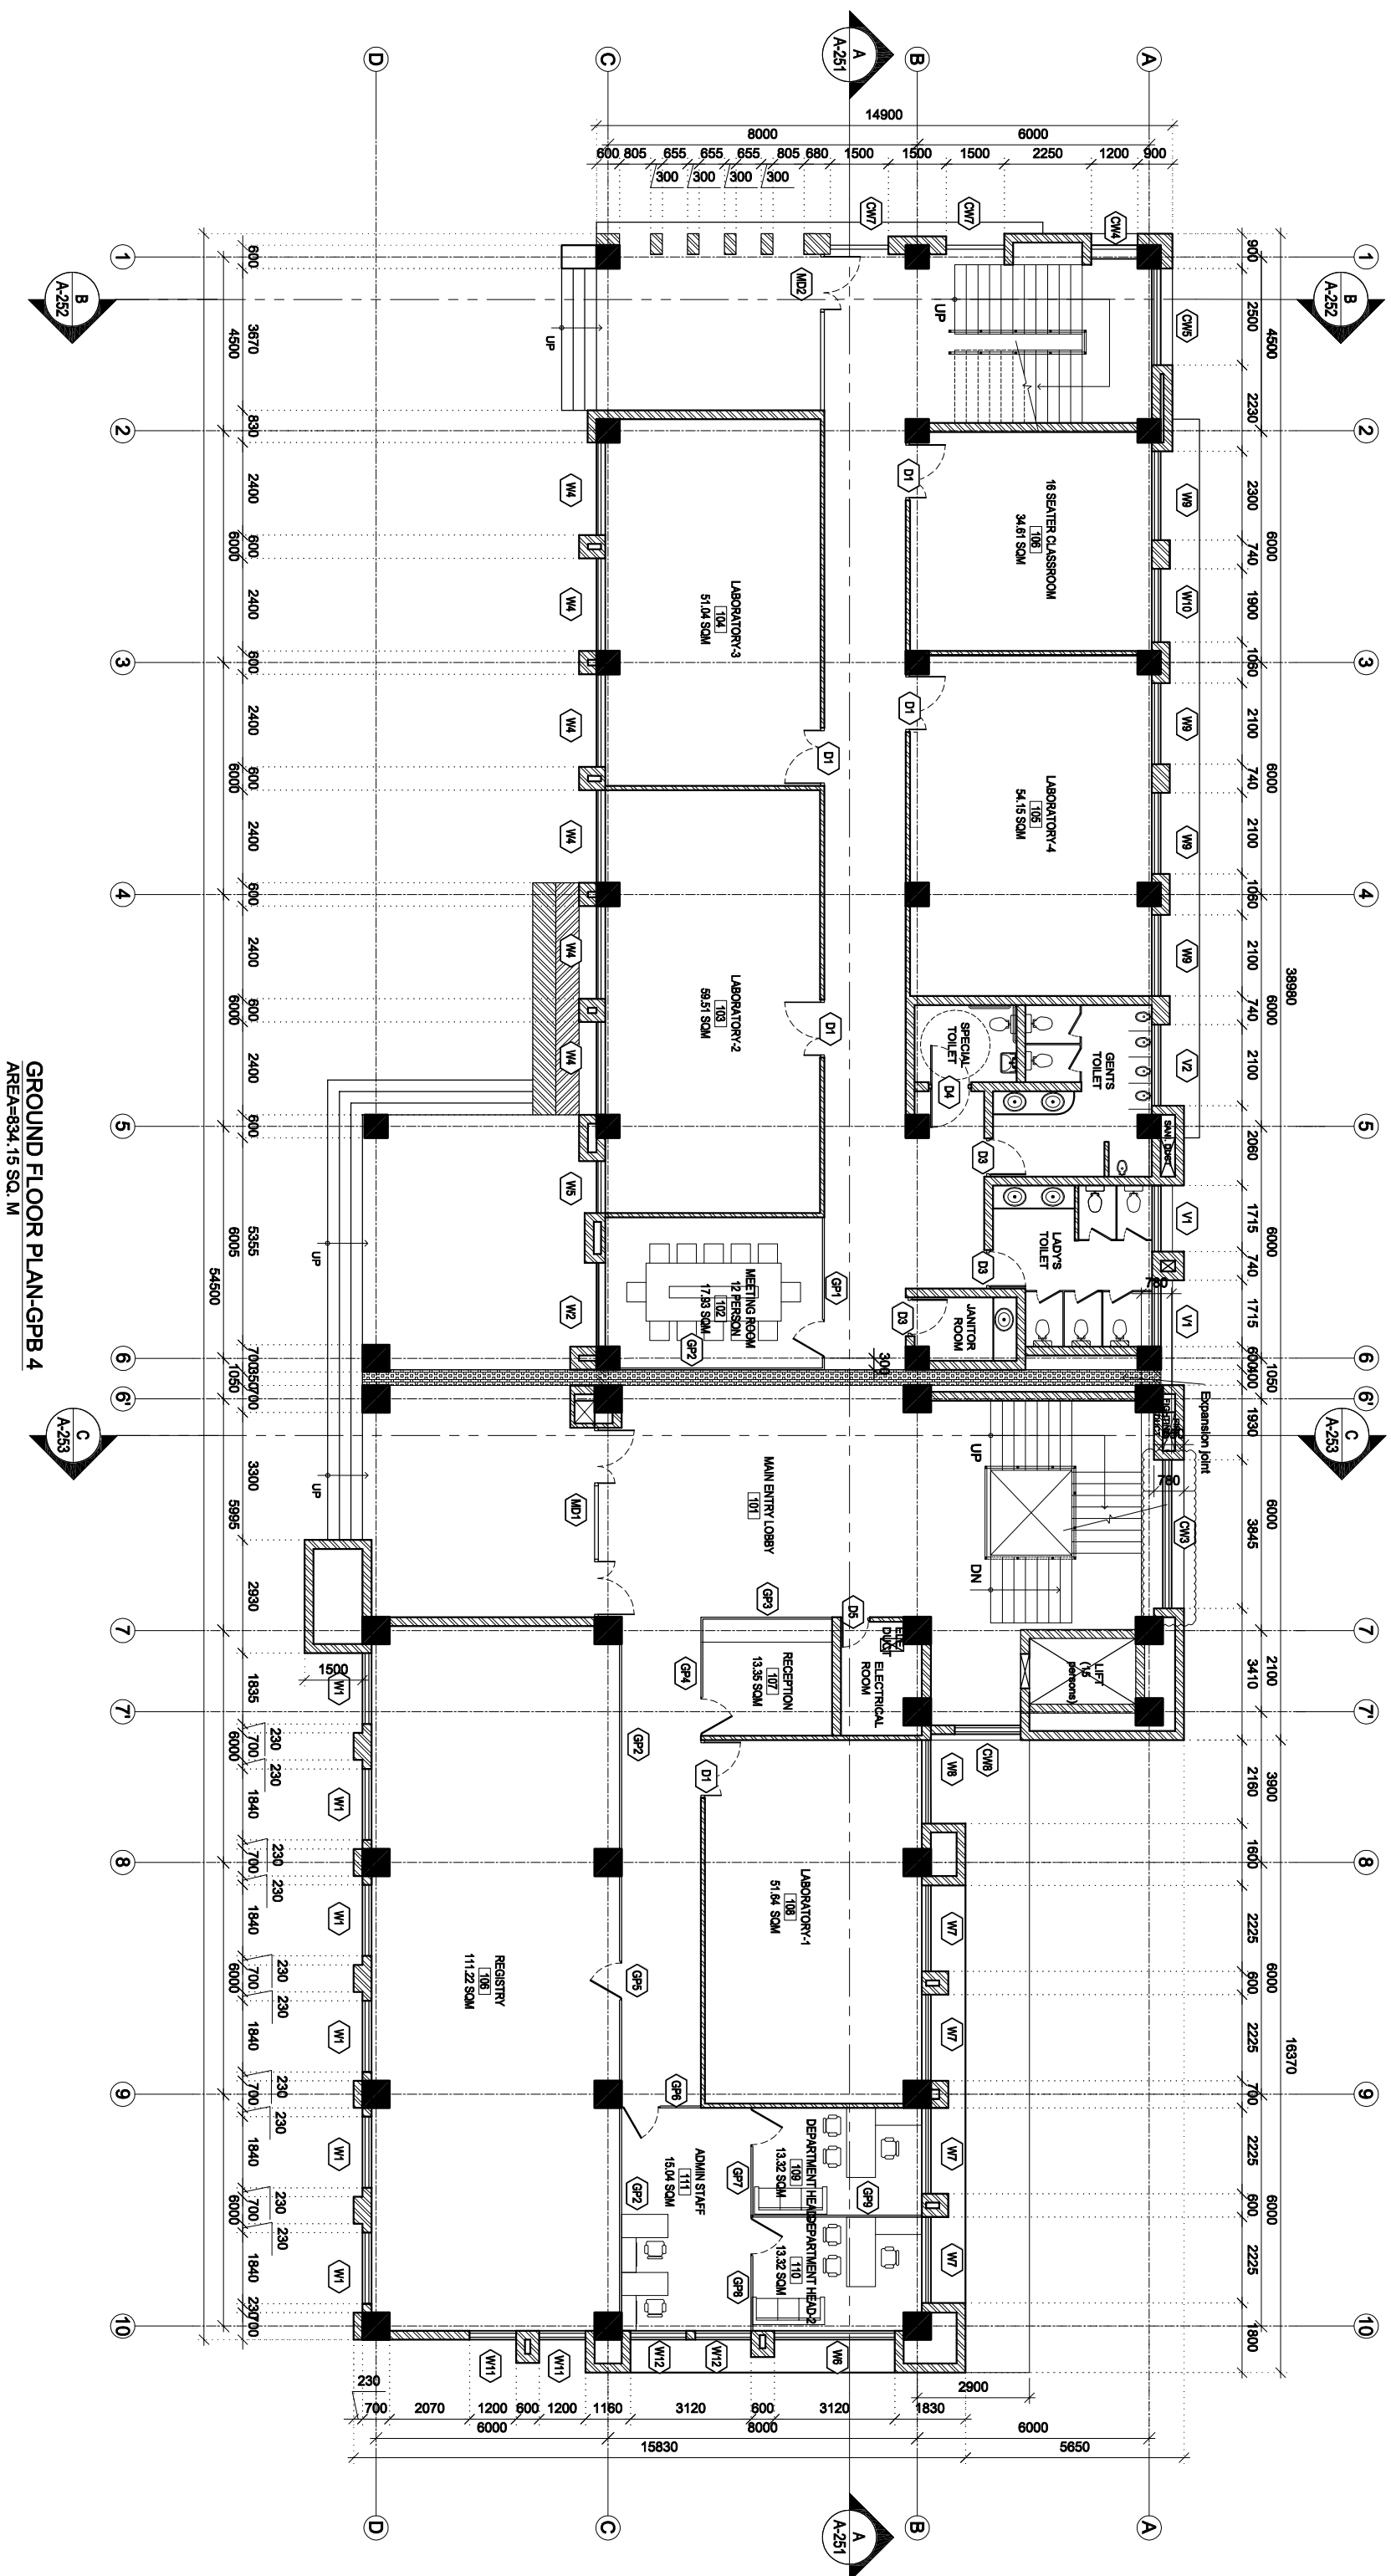


GROUND FLOOR PLAN-GPB 4

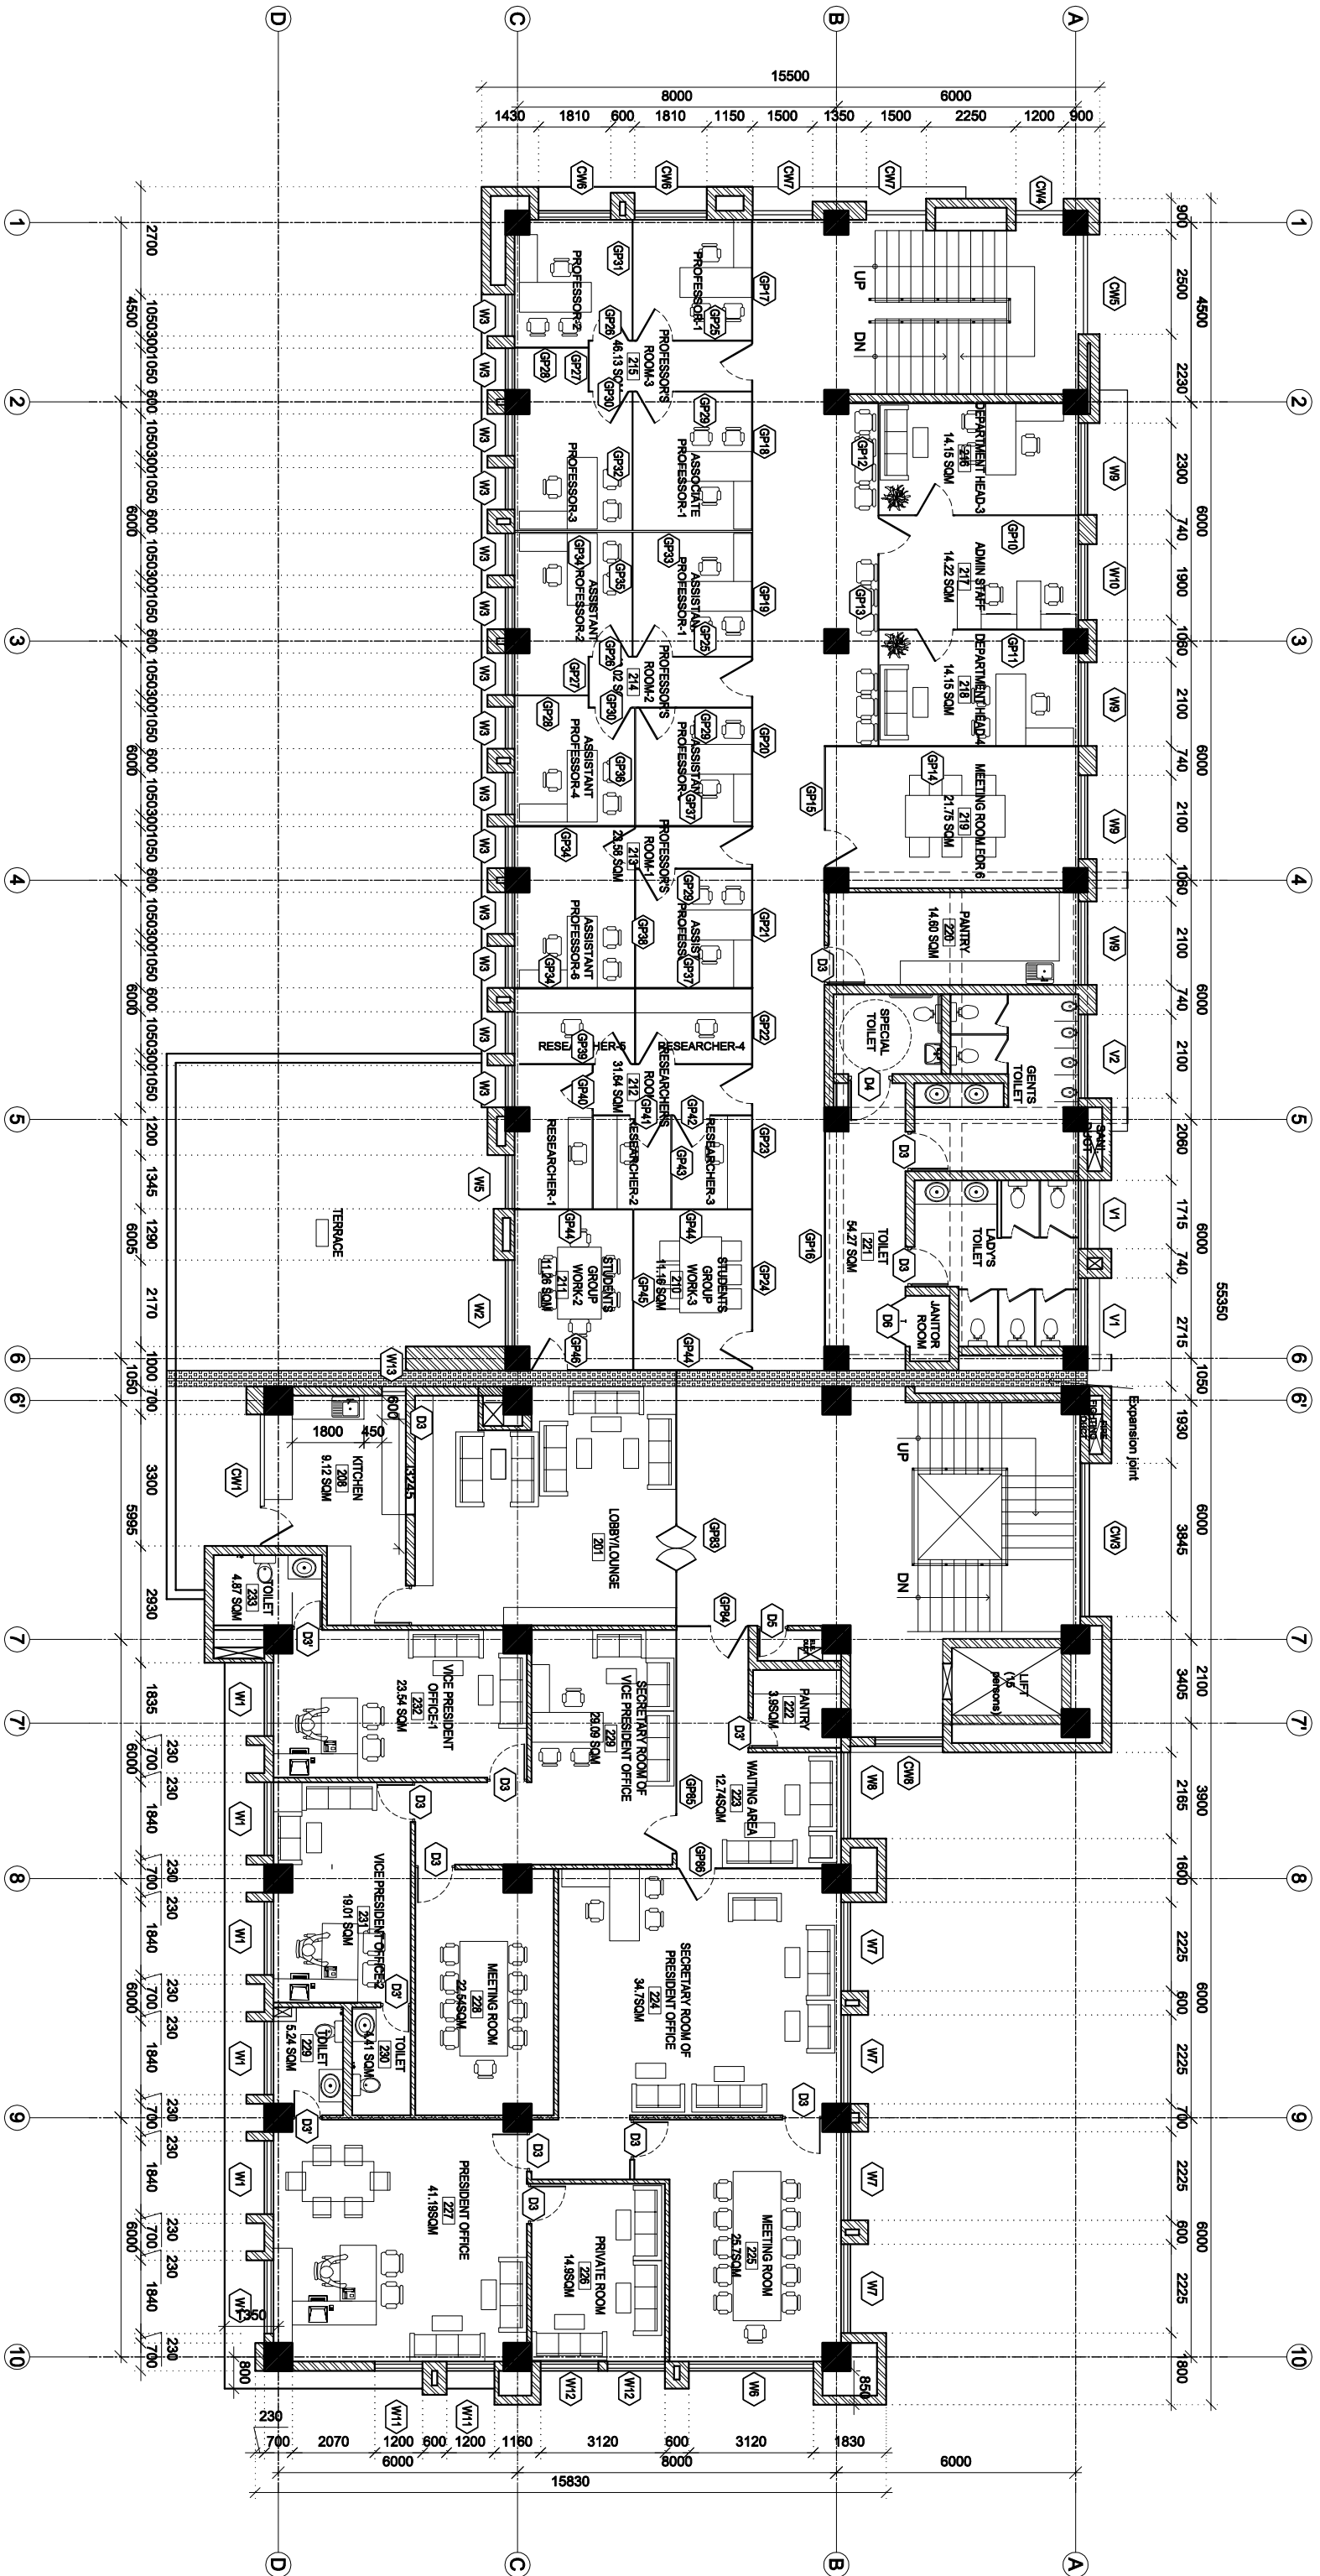

FIRST FLOOR PLAN-GPB 4
AREA=872.59 SQ. M

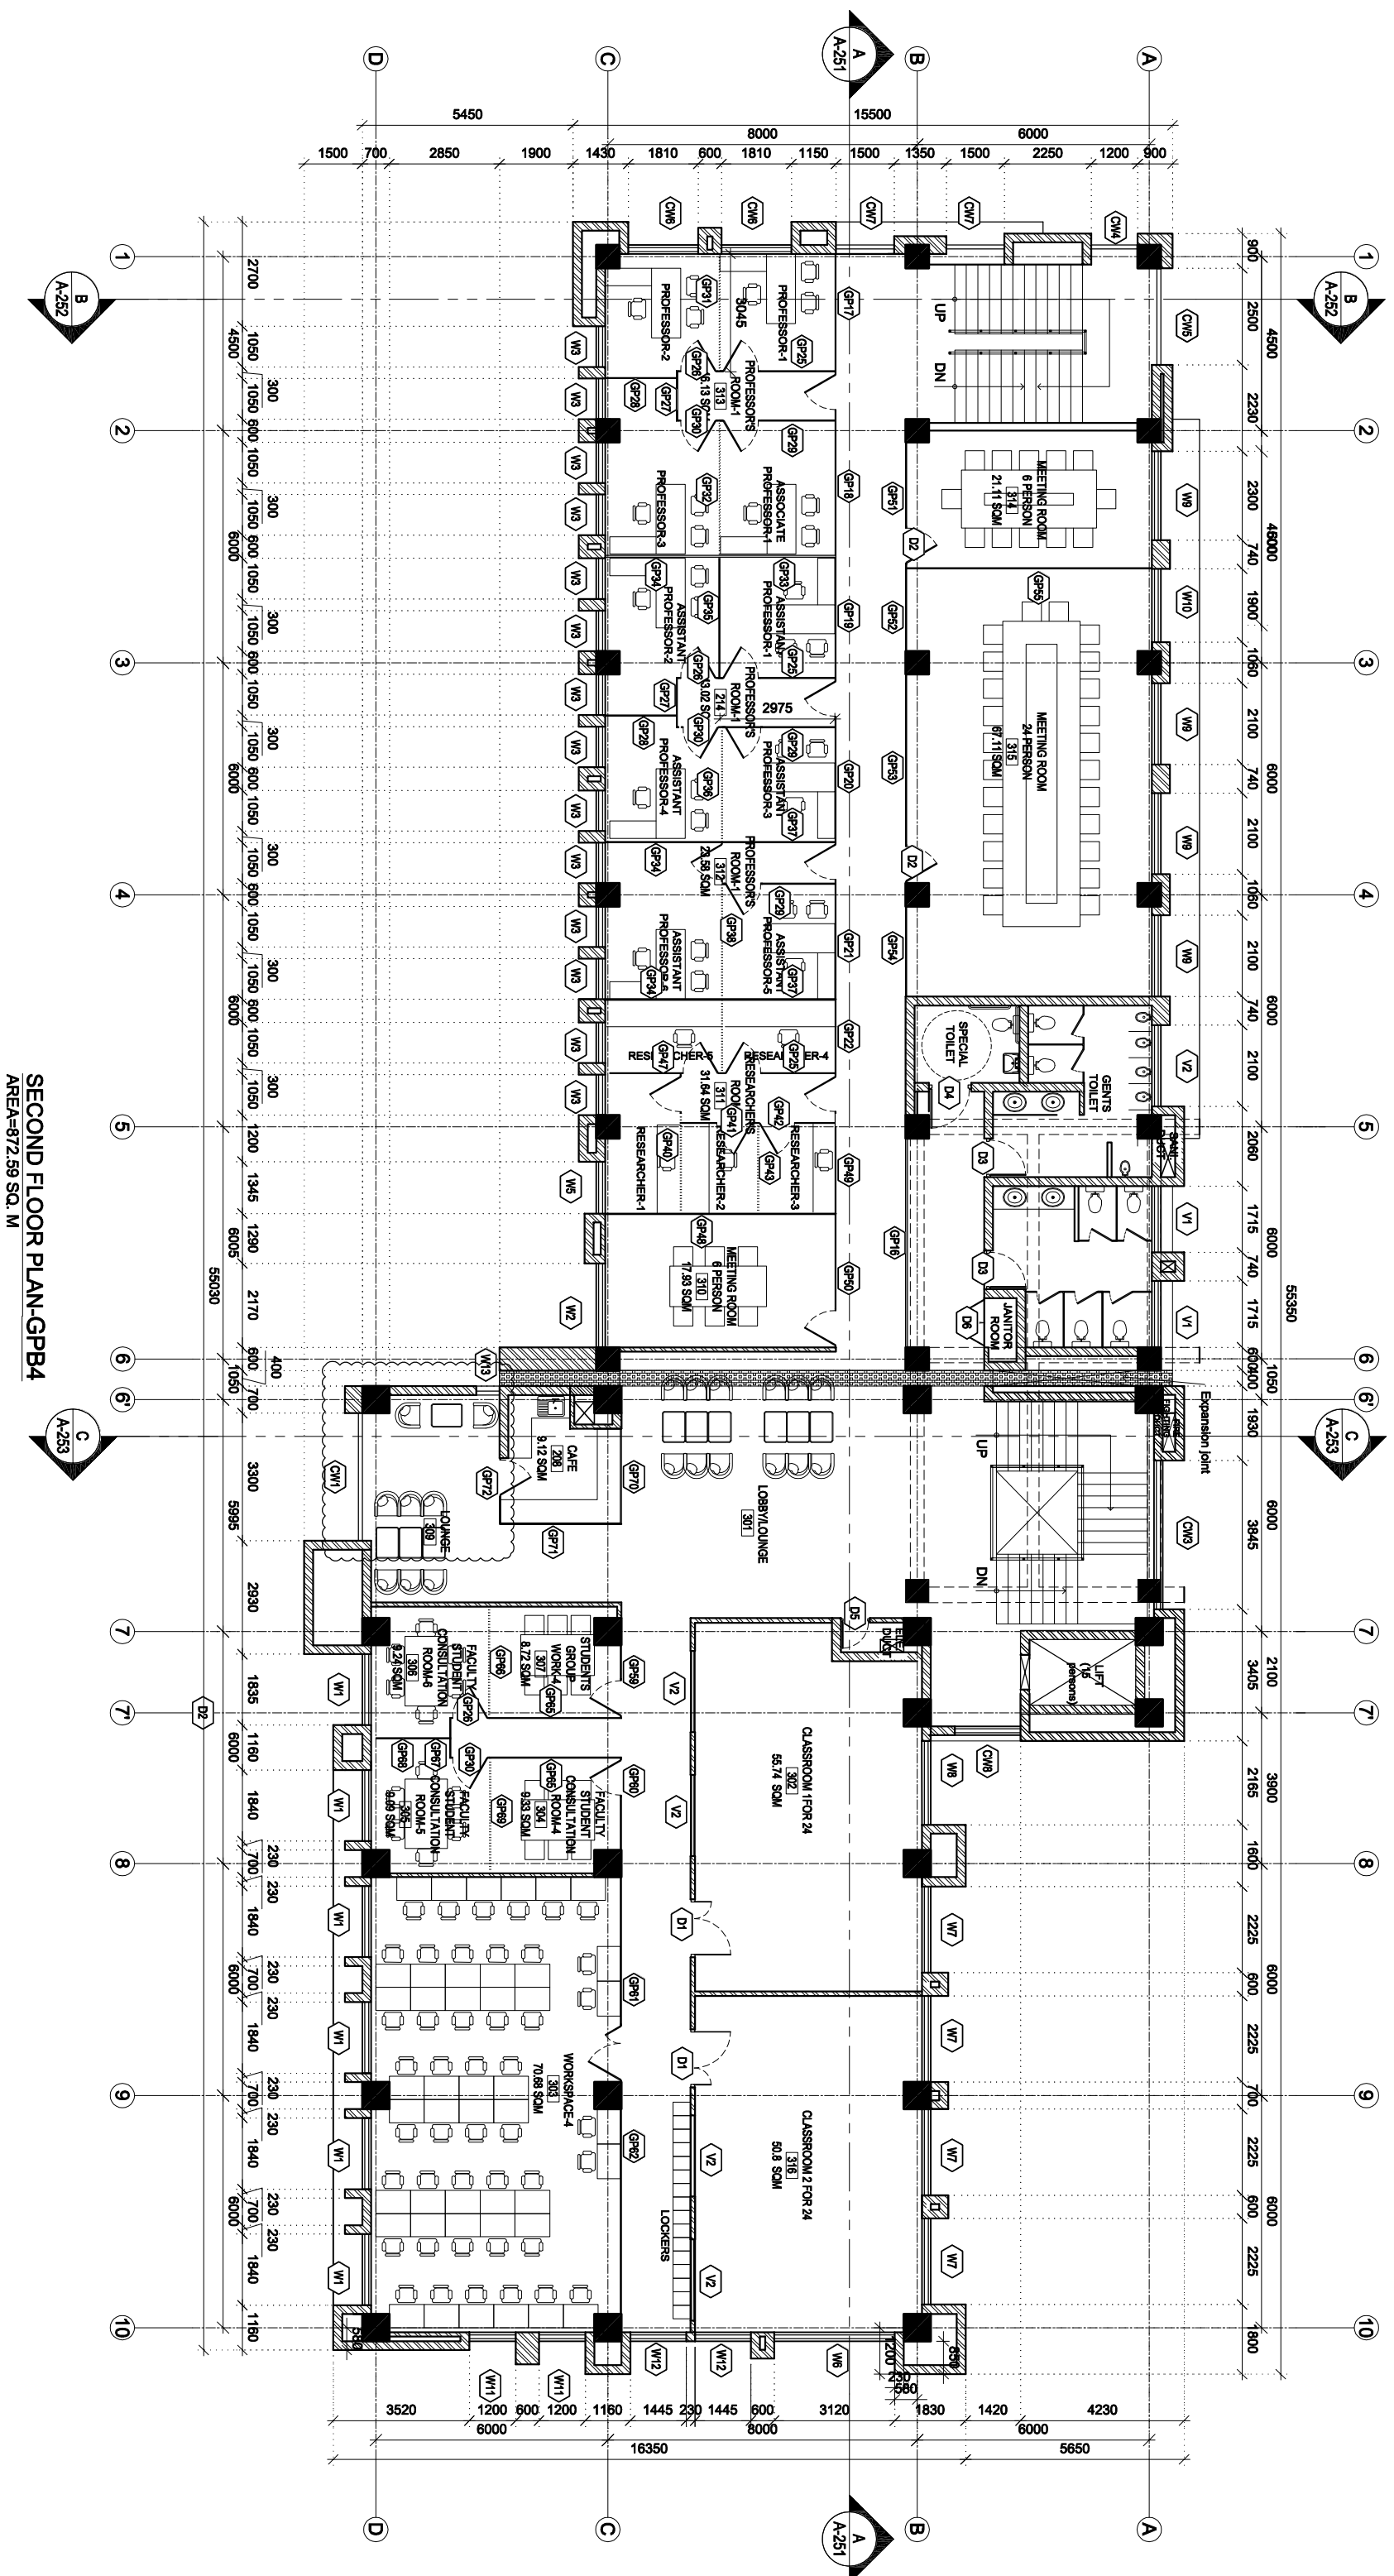

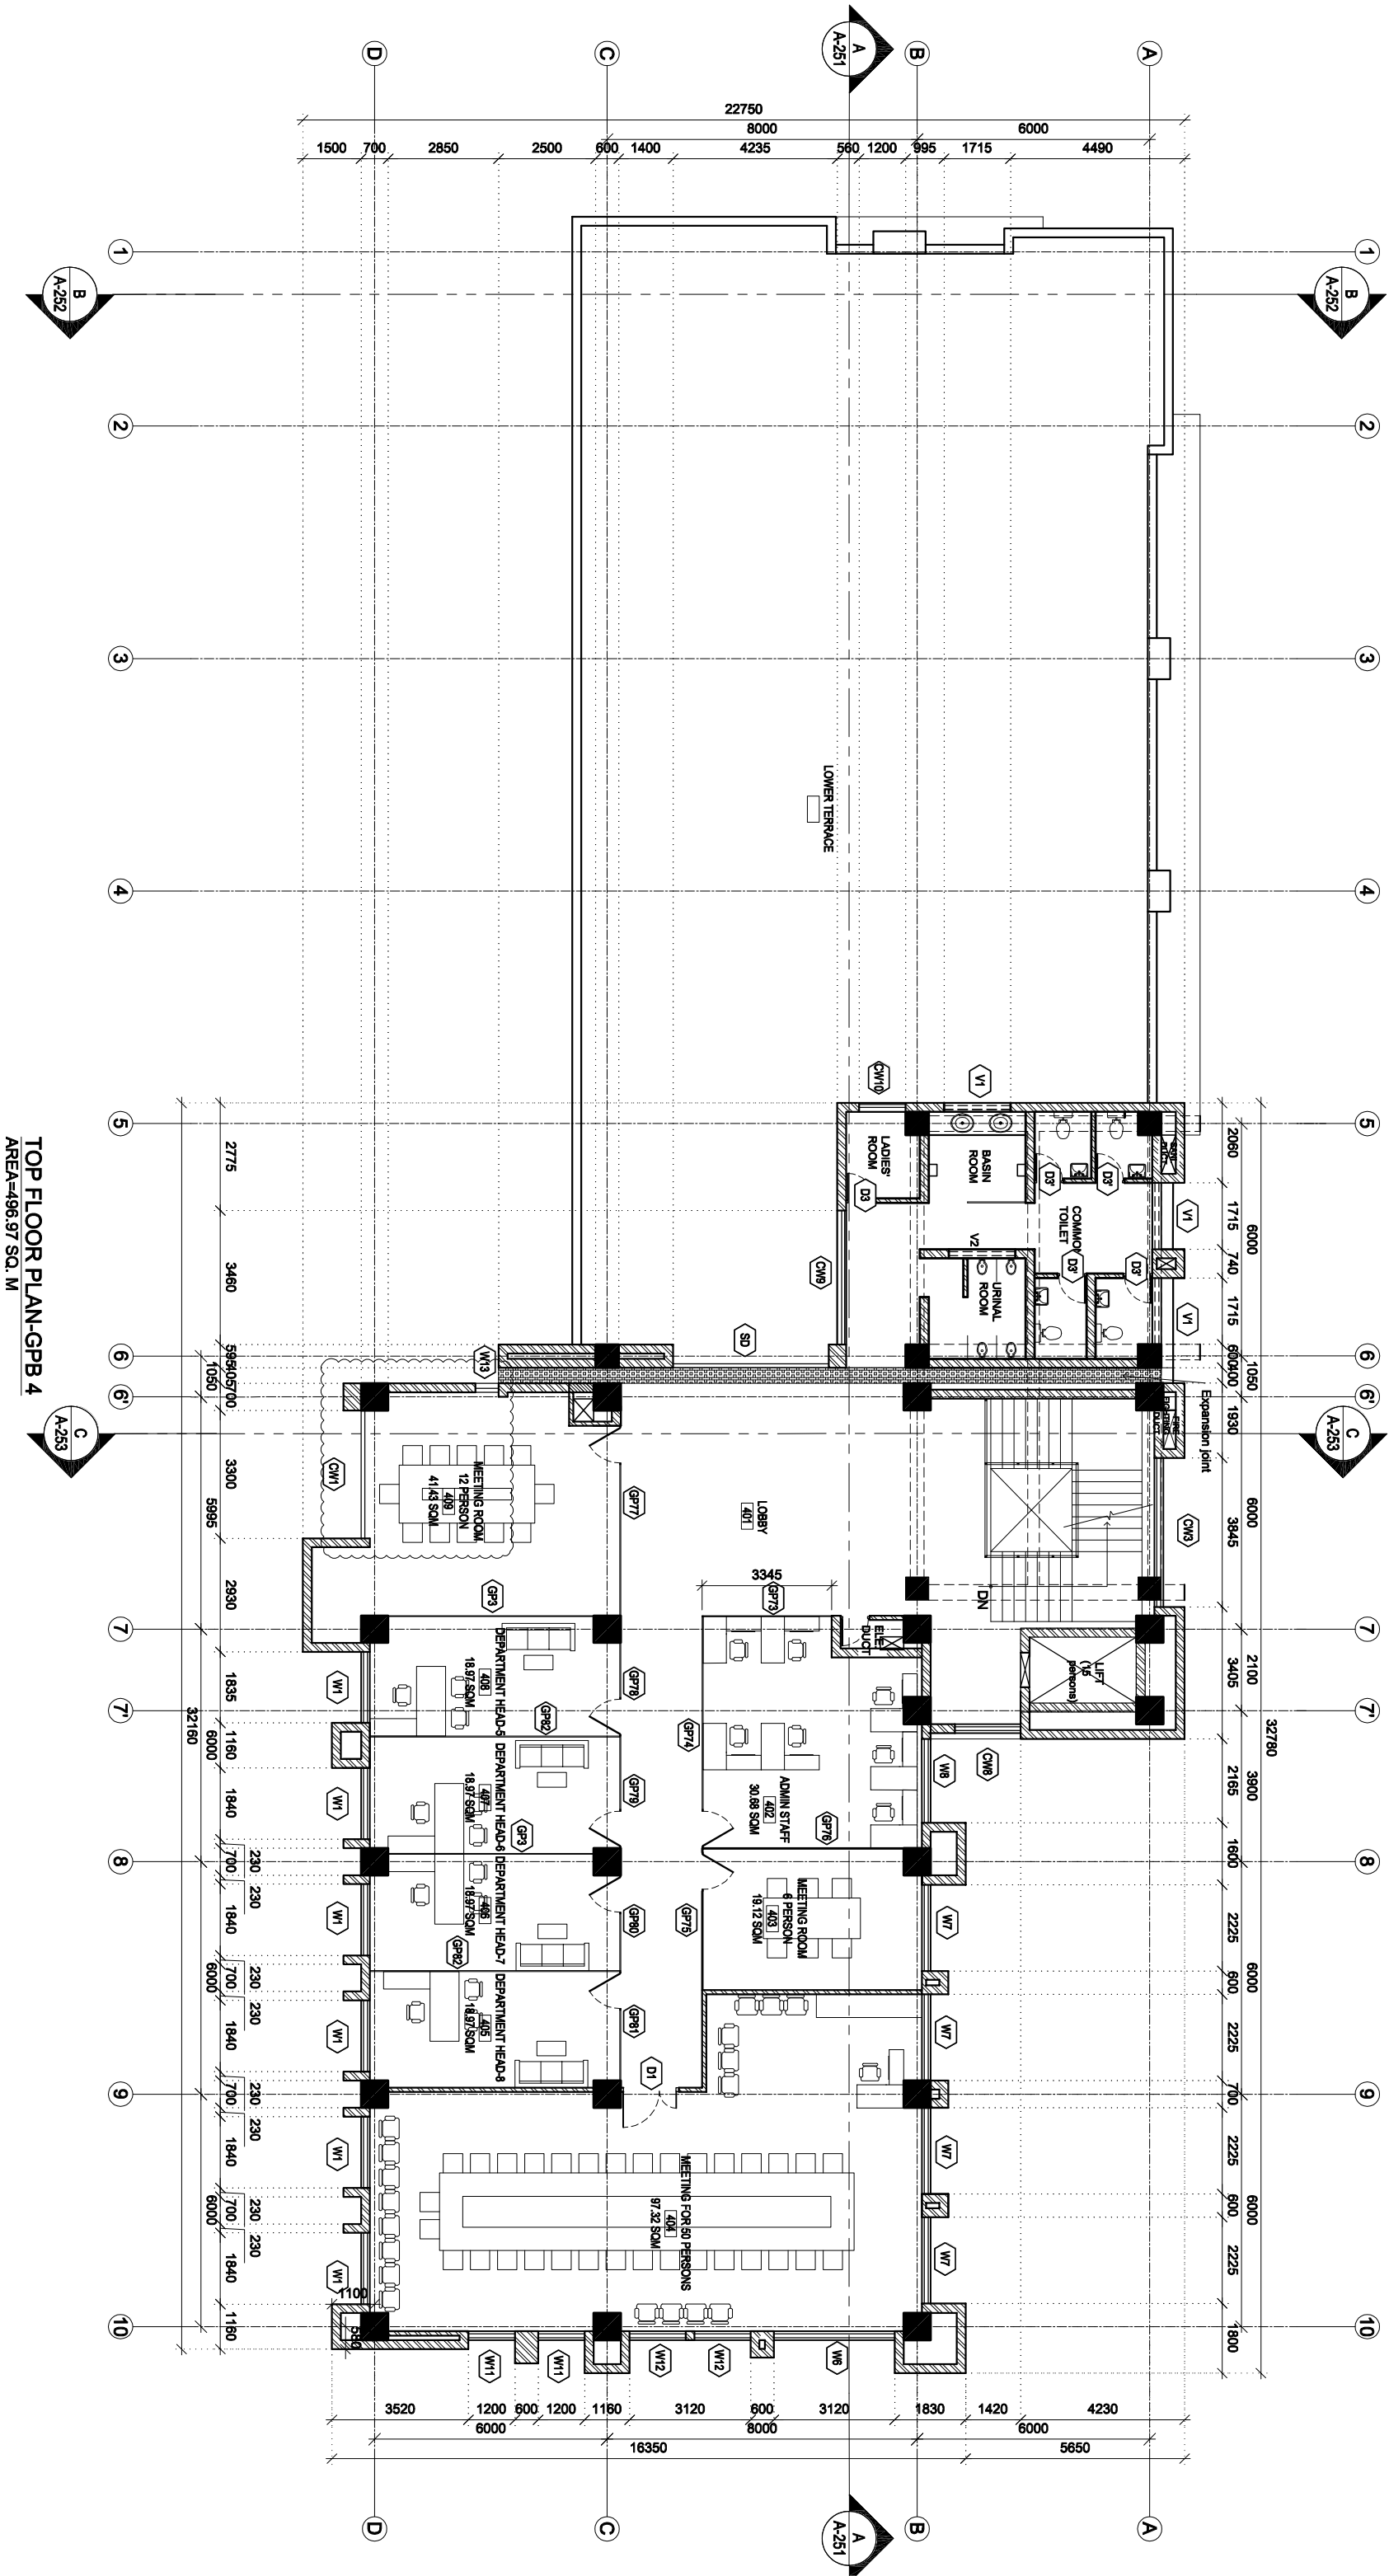

TOP FLOOR PLAN-GPB 4
AREA=496.97 SQ. M

